




CRA ASSOCIATES inc.
 222 cloister court
 chapel hill, nc 27514
 919.401.8586

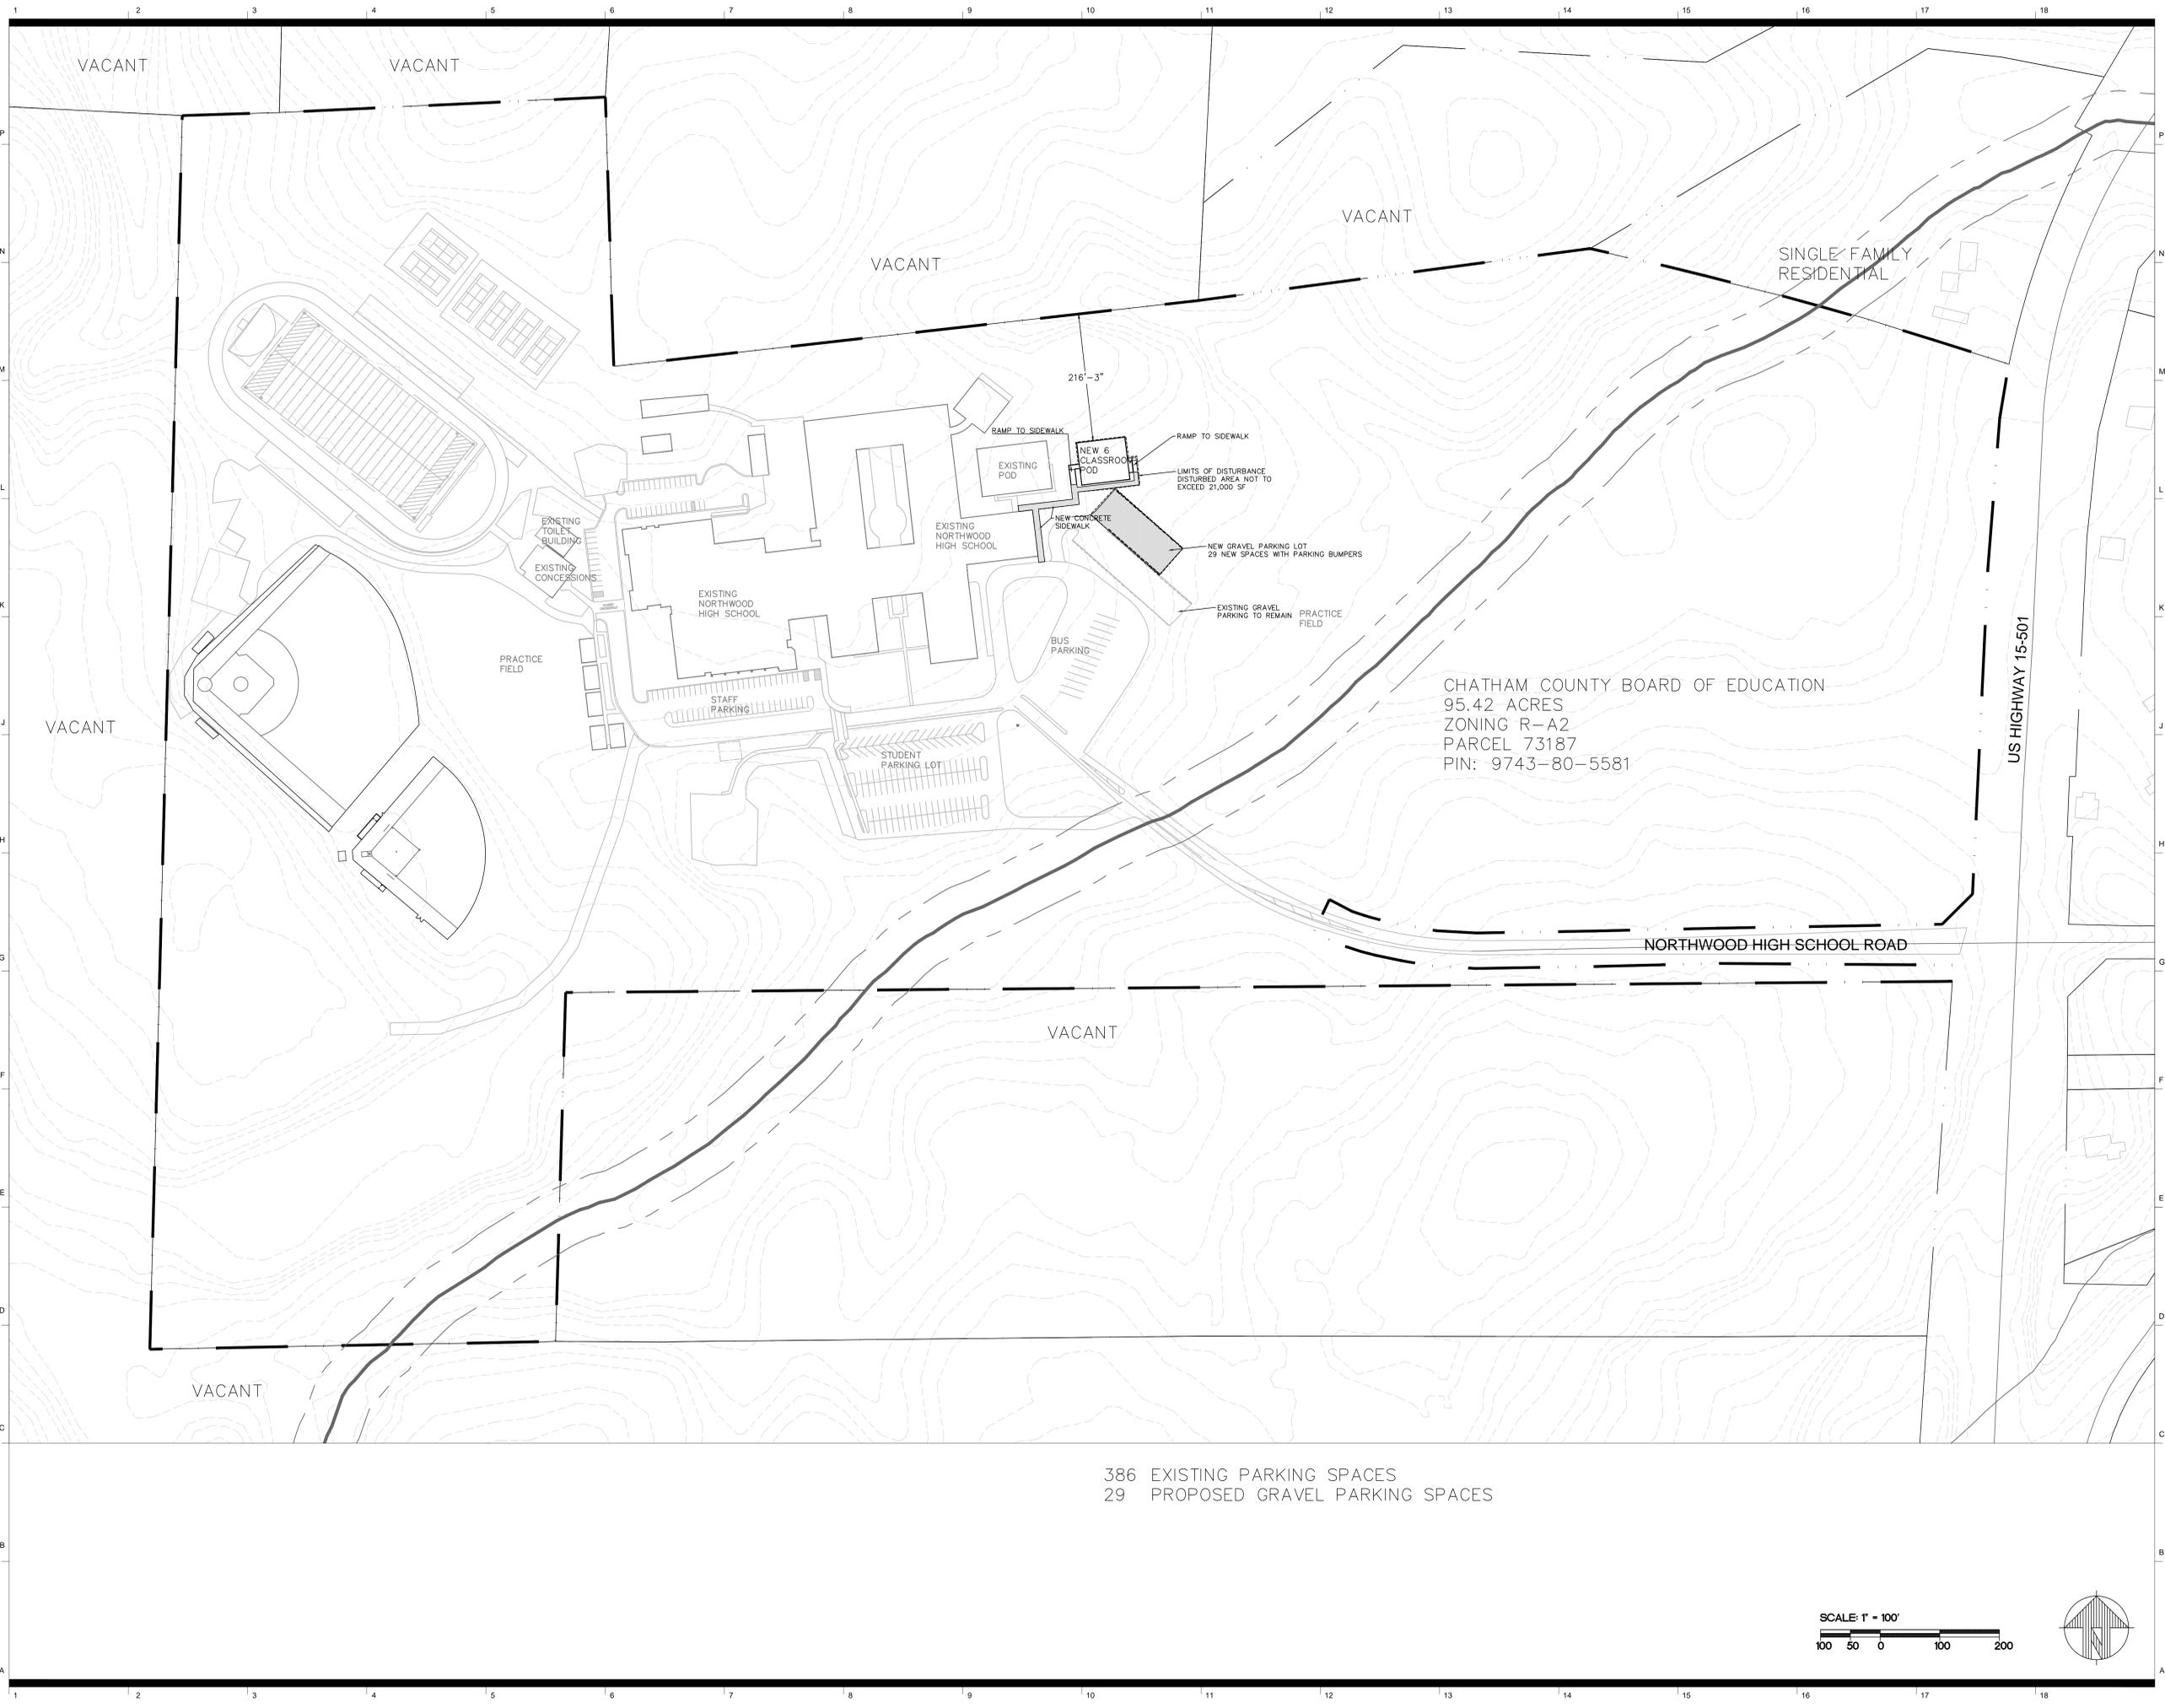

CHATHAM COUNTY BOARD OF EDUCATION
 95.42 ACRES
 ZONING R-A2
 PARCEL 73187
 PIN: 9743-80-5581

Northwood High School Renovations & Addition
 310 Northwood High Rd
 Pittsboro, NC 27312

seal/signature

rev date description

The use of these plans and specifications shall be restricted to the original site purpose for which they were prepared and publication thereof is expressly limited to such use. Re-use, reproduction, modification, or publication by any method, in whole or in part, is prohibited and the recipient shall defend, indemnify and hold the architect harmless from and against any losses arising therefrom. Title and all ownership rights to the plans and specifications remain in the architect without prejudice. It is to be returned upon request to the architect. Any use, including visual contact, with these plans and specifications shall constitute prima facie evidence of acceptance of the foregoing.

date	05/26/16
phase	Programming
issued for	Review
project number	1618

386 EXISTING PARKING SPACES
 29 PROPOSED GRAVEL PARKING SPACES

SPECIAL USE PERMIT SITE PLAN

sheet number
C1.0

