
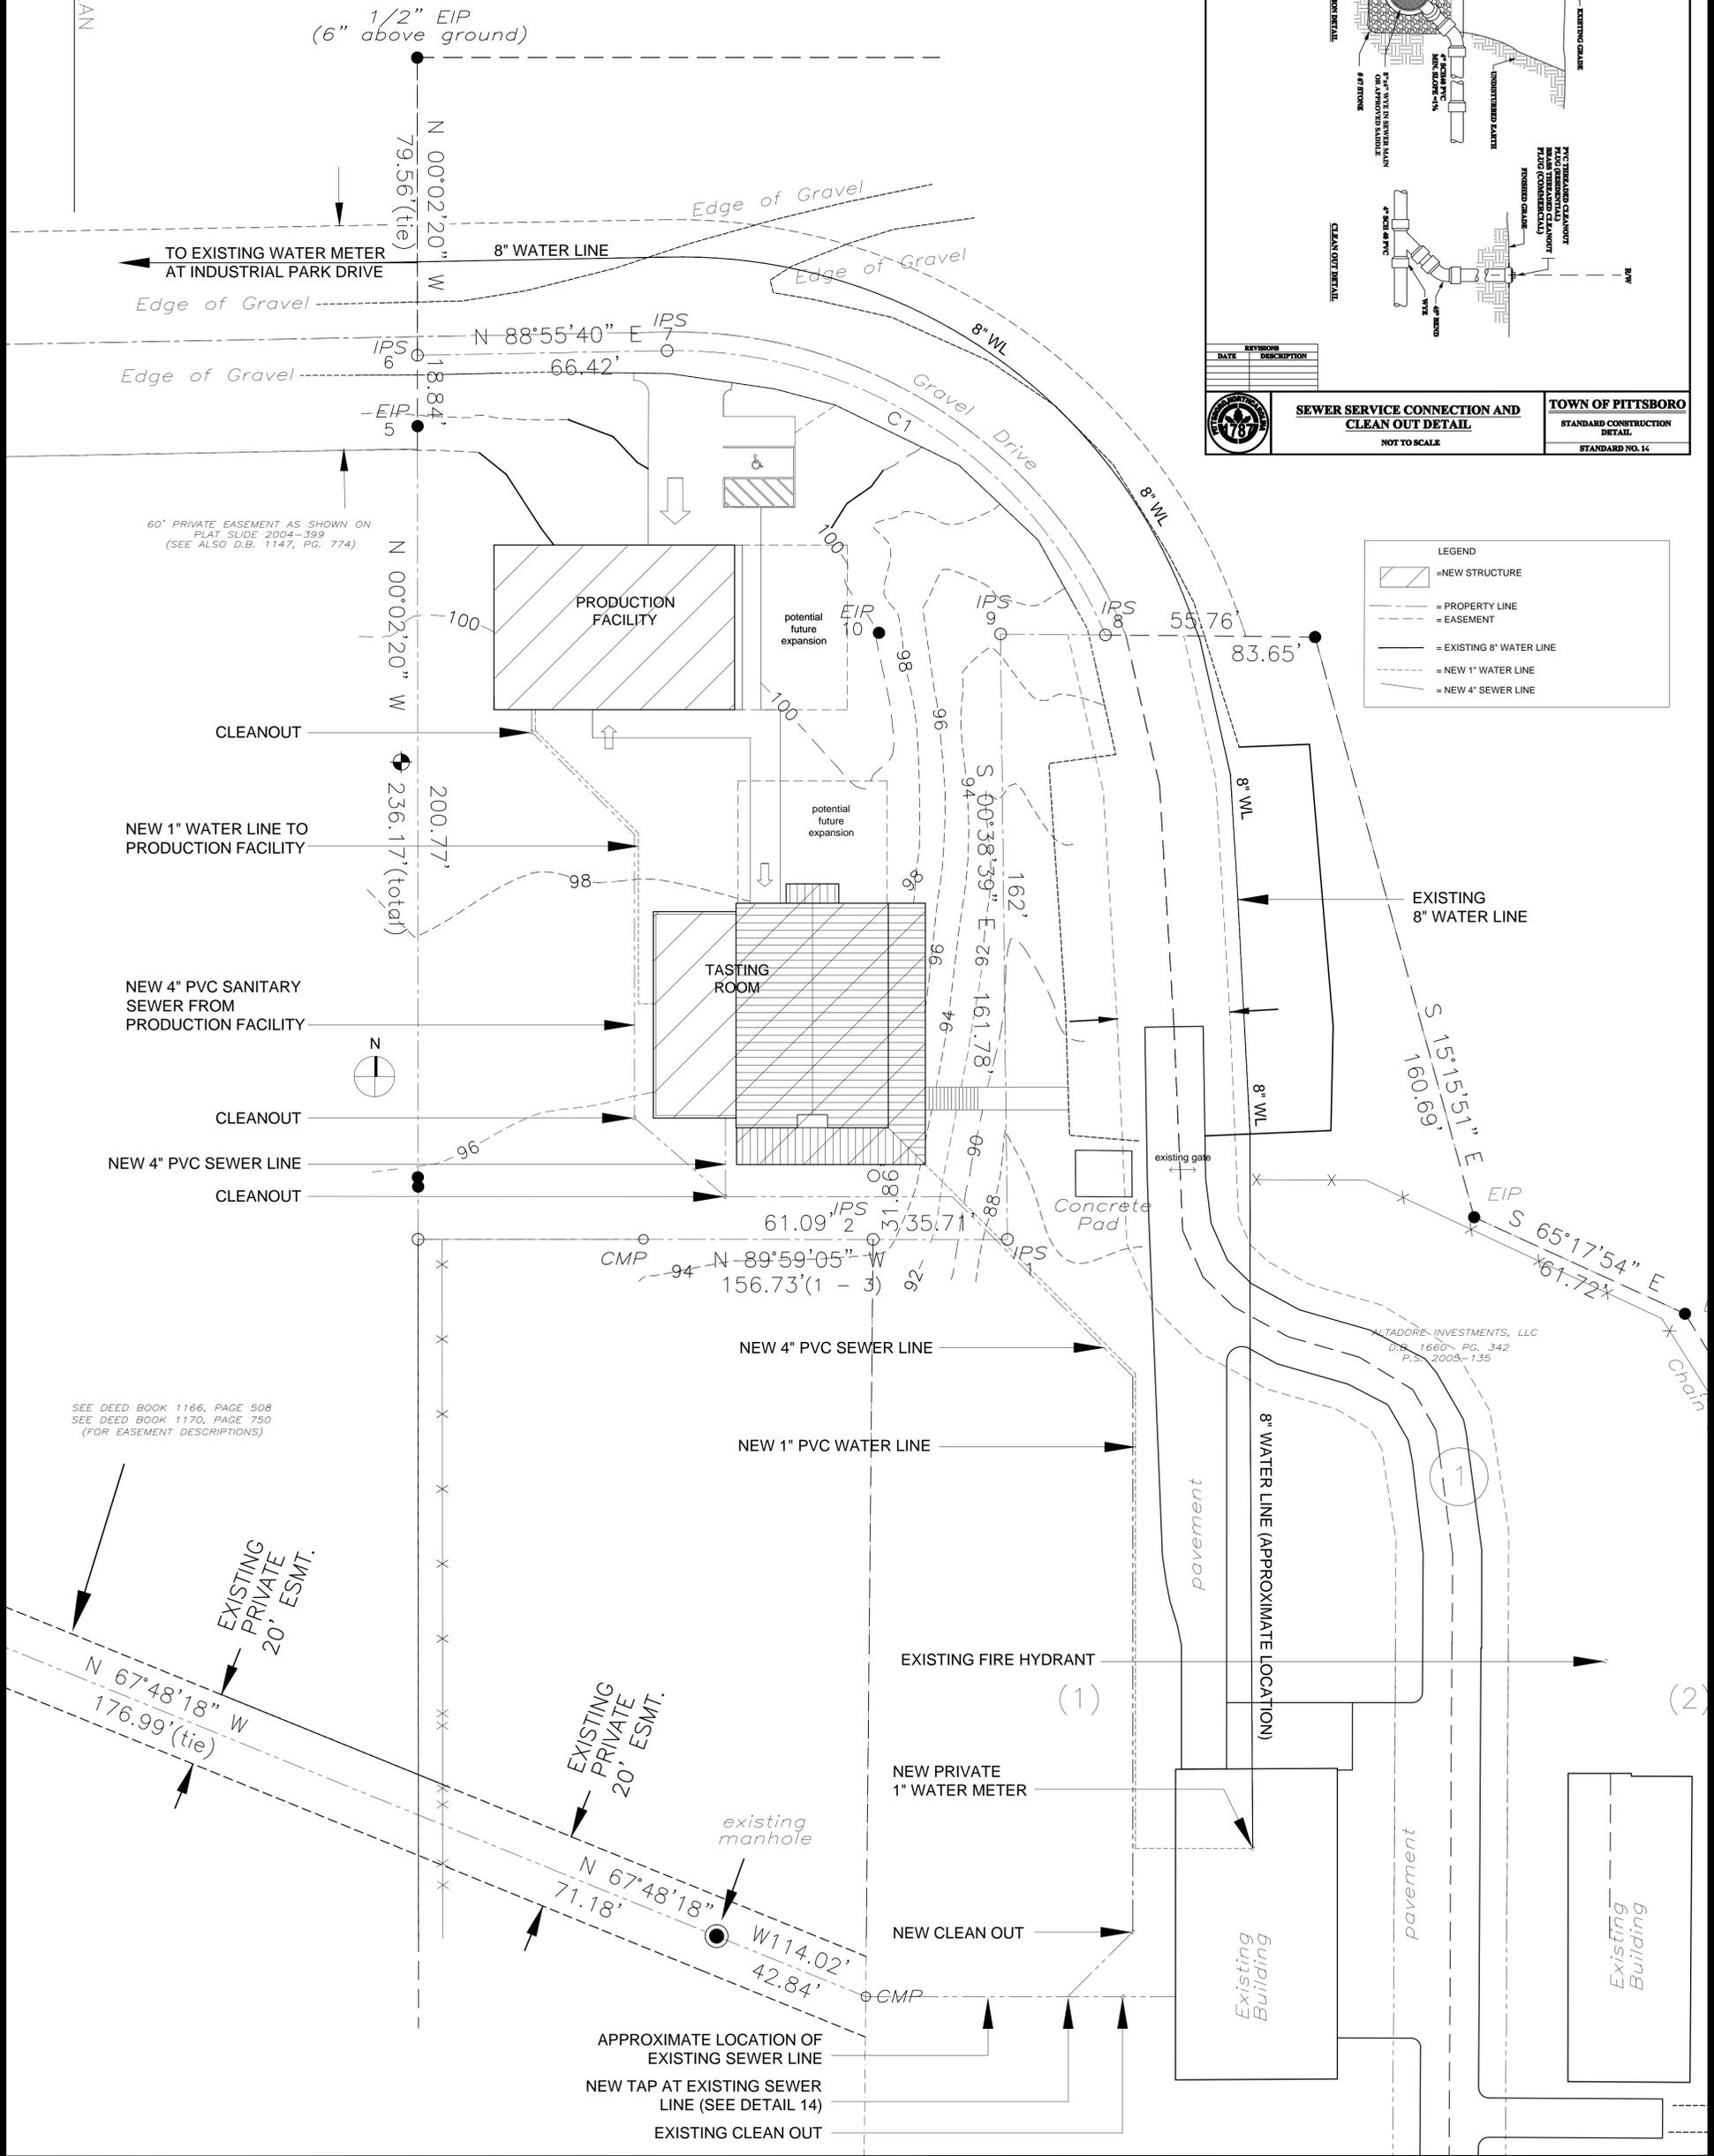


PITTSBORO PLACE PARTNERS III, LLC
D.B. 1383 PG. 730
P.S. 2008-407

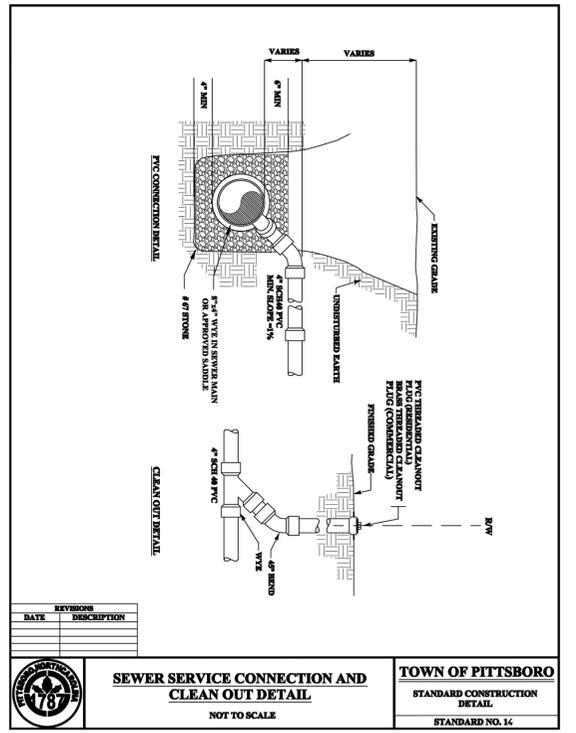

SEE DEED BOOK 1166, PAGE 508
SEE DEED BOOK 1170, PAGE 750
(FOR EASEMENT DESCRIPTIONS)

ALTADORES INVESTMENTS, LLC
D.B. 1660 PG. 342
P.S. 2005-135

Job Number: _____

Drawn: MTF
Checked: SSA
REVISION: FEB 22, 2016

COMMERCIAL SITE PLAN SUBMITTAL

Project: _____

a New Meadery for:
STARLIGHT MEAD

LORAX LANE
PITTSBORO,
NORTH CAROLINA

JIM SPENCER ARCHITECTS, PA
103 LLOYD STREET
SECOND FLOOR
CARBORO, NC 27510
919.960.6680 o
919.960.6682 f
jspencerj@aol.com

PC3
Sheet Number