

NOTE: FINAL LOCATION OF TENANT DOORS MAY SHIFT DURING FINAL DESIGN TO SUIT THE NEEDS OF THE TENANT. FINAL LOCATIONS WILL BE SHOWN ON BUILDING CONSTRUCTION DRAWINGS.


FINAL ACCENT MATERIALS HAVE YET TO BE SELECTED.

- GENERAL NOTES - GENERAL NOTES
1. GENERAL NOTES - GENERAL NOTES
 2. PROJECT AREA OF WORK AND ADJACENT AREAS FROM DAMAGE.
 3. DO NOT SCALE DRAWINGS. WRITTEN DIMENSIONS GOVERN. IN CASE OF CONFLICT, CONSULT THE ARCHITECT.
 4. PARTITIONS ARE DIMENSIONED FROM FINISH FACE TO FINISH FACE. UNLESS OTHERWISE NOTED, MAINTAIN DIMENSIONS MARKED "CLEAR". ALLOW FOR THICKNESS OF FINISHES.
 5. PROVIDE CONCEALED BLOCKING AS REQUIRED FOR WORK BY OWNERS OTHER CONTRACTORS. COORDINATE WITH OTHER CONTRACTORS FOR SIZE, TYPE AND LOCATION OF REQUIRED BLOCKING.
 6. WHERE EXISTING ACCESS PANELS CONFLICT WITH CONSTRUCTION, RELOCATE PANELS TO ALIGN WITH AND FIT WITHIN NEW CONSTRUCTION.
 7. ALL INTERIOR DOORS TO BE LOCATED 6" OFF PERPENDICULAR WALL. UNID.
 8. REFER TO SHEET G210 FOR INTERIOR WALL TYPE INFORMATION. ALL INTERIOR WALL TYPES TO BE 9" UNLESS NOTED OTHERWISE.
 9. REFER TO SHEET G006 FOR TYPICAL MOUNTING HEIGHTS.
 10. REFER TO SHEET A130 FOR FINISH INFORMATION.

- SHEET NOTES - ELEVATIONS
- # SHEET NOTES - ELEVATIONS
E001 ELEVATION SHEET NOTE




WEST BUILDING ELEVATION 1/8" = 1'-0" 4

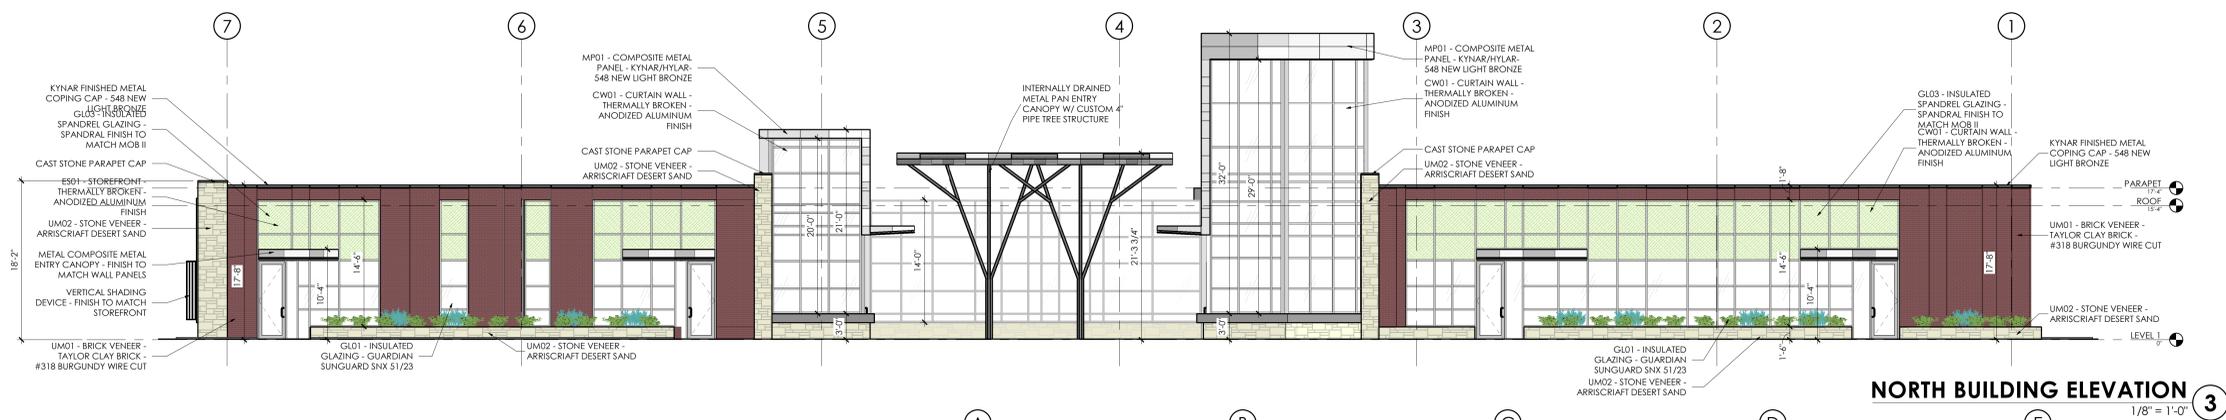

NORTH BUILDING ELEVATION 1/8" = 1'-0" 3



EAST BUILDING ELEVATION 1/8" = 1'-0" 2

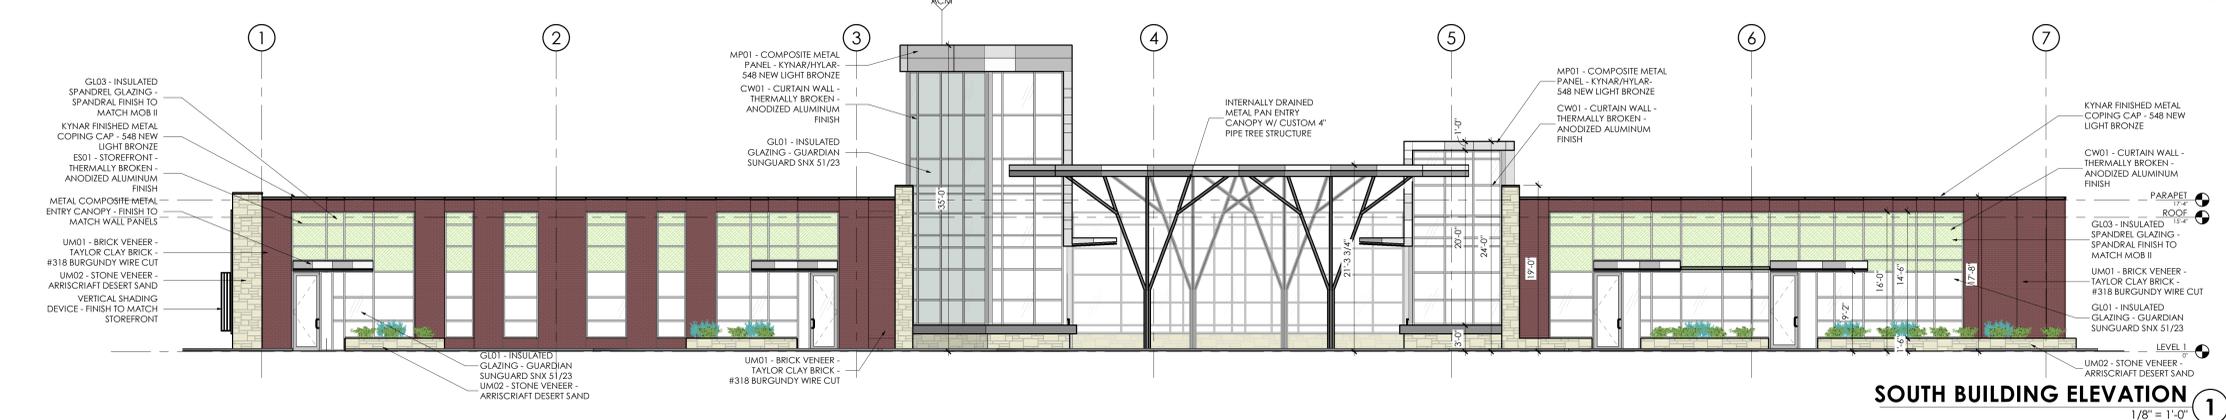

SOUTH BUILDING ELEVATION 1/8" = 1'-0" 1

FINISH LEGEND - EXTERIOR MATERIALS

- UM01**
04 2000 UNIT MASONRY
MATERIAL: CLAY MASONRY UNIT
SIZE: MODULAR UNIT
NOTE: PRIMARY FIELD BRICK
- UM02**
04 4300 DIMENSIONAL STONE MASONRY
MATERIAL: Unit Stone Masonry
NOTE: Stone base material to match existing stone on adjacent building
- MP01**
07 4213.23 METAL COMPOSITE MATERIAL
DESCRIPTION: Metal Composite Metal
TYPE: Fire Retardant Core
SIZE: Refer to Sections and Elevations
THICKNESS: 0.157" Material, 2" Panel
STYLE: Route and Return
- ES01**
08 4113 Entrances and Storefronts
MANUFACTURER: Old Castle Building Envelope
TYPE: FG-3000 Center Set
SIZE: 2' x 4' 1/2"
NOTE: Refer to Elevations for Glazing Types
- CW01**
08 4413 GLAZED CURTAINWALL SYSTEMS
MANUFACTURER: Old Castle Building Envelope
TYPE: Reliance - 1C
SIZE: 2' 1/2" x 6'
NOTE: Refer to Elevations for Glazing Types
- GL01**
08 8000 Glazing
DESCRIPTION: Heat Strengthened Insulated Glass
MANUFACTURER: Guardian
TYPE: SunGuard SNX 51/23
SIZE: 1' Unit Width
NOTE: Temper as indicated on Elevations
- GL02**
08 8000 Glazing
DESCRIPTION: Heat Strengthened Insulated Glass Shadow Box
MANUFACTURER: Guardian
TYPE: SunGuard SNX 51/23
SIZE: 1' Unit Width
SUBSTRATE: Shadow pan - MP01
NOTE: Temper as indicated on Elevations
- GL03**
08 8000 Glazing
DESCRIPTION: Heat Strengthened Insulated Glass
MANUFACTURER: Guardian
TYPE: SunGuard SNX 51/23
SIZE: 1' Unit Width
FINISH: Green Spandrel Panel
Apply translucent film on Surface 4
MATCH: finish to match spandrel panel on MOB #2.
NOTE: Temper as indicated on Elevations

REVISIONS:

#	DESC.	DATE