


115 Main/Kenn Drive | Cary, NC 27511 | 919.469.3300 | License # C-0852 | www.withersravenel.com


CHATHAM COUNTY, NORTH CAROLINA

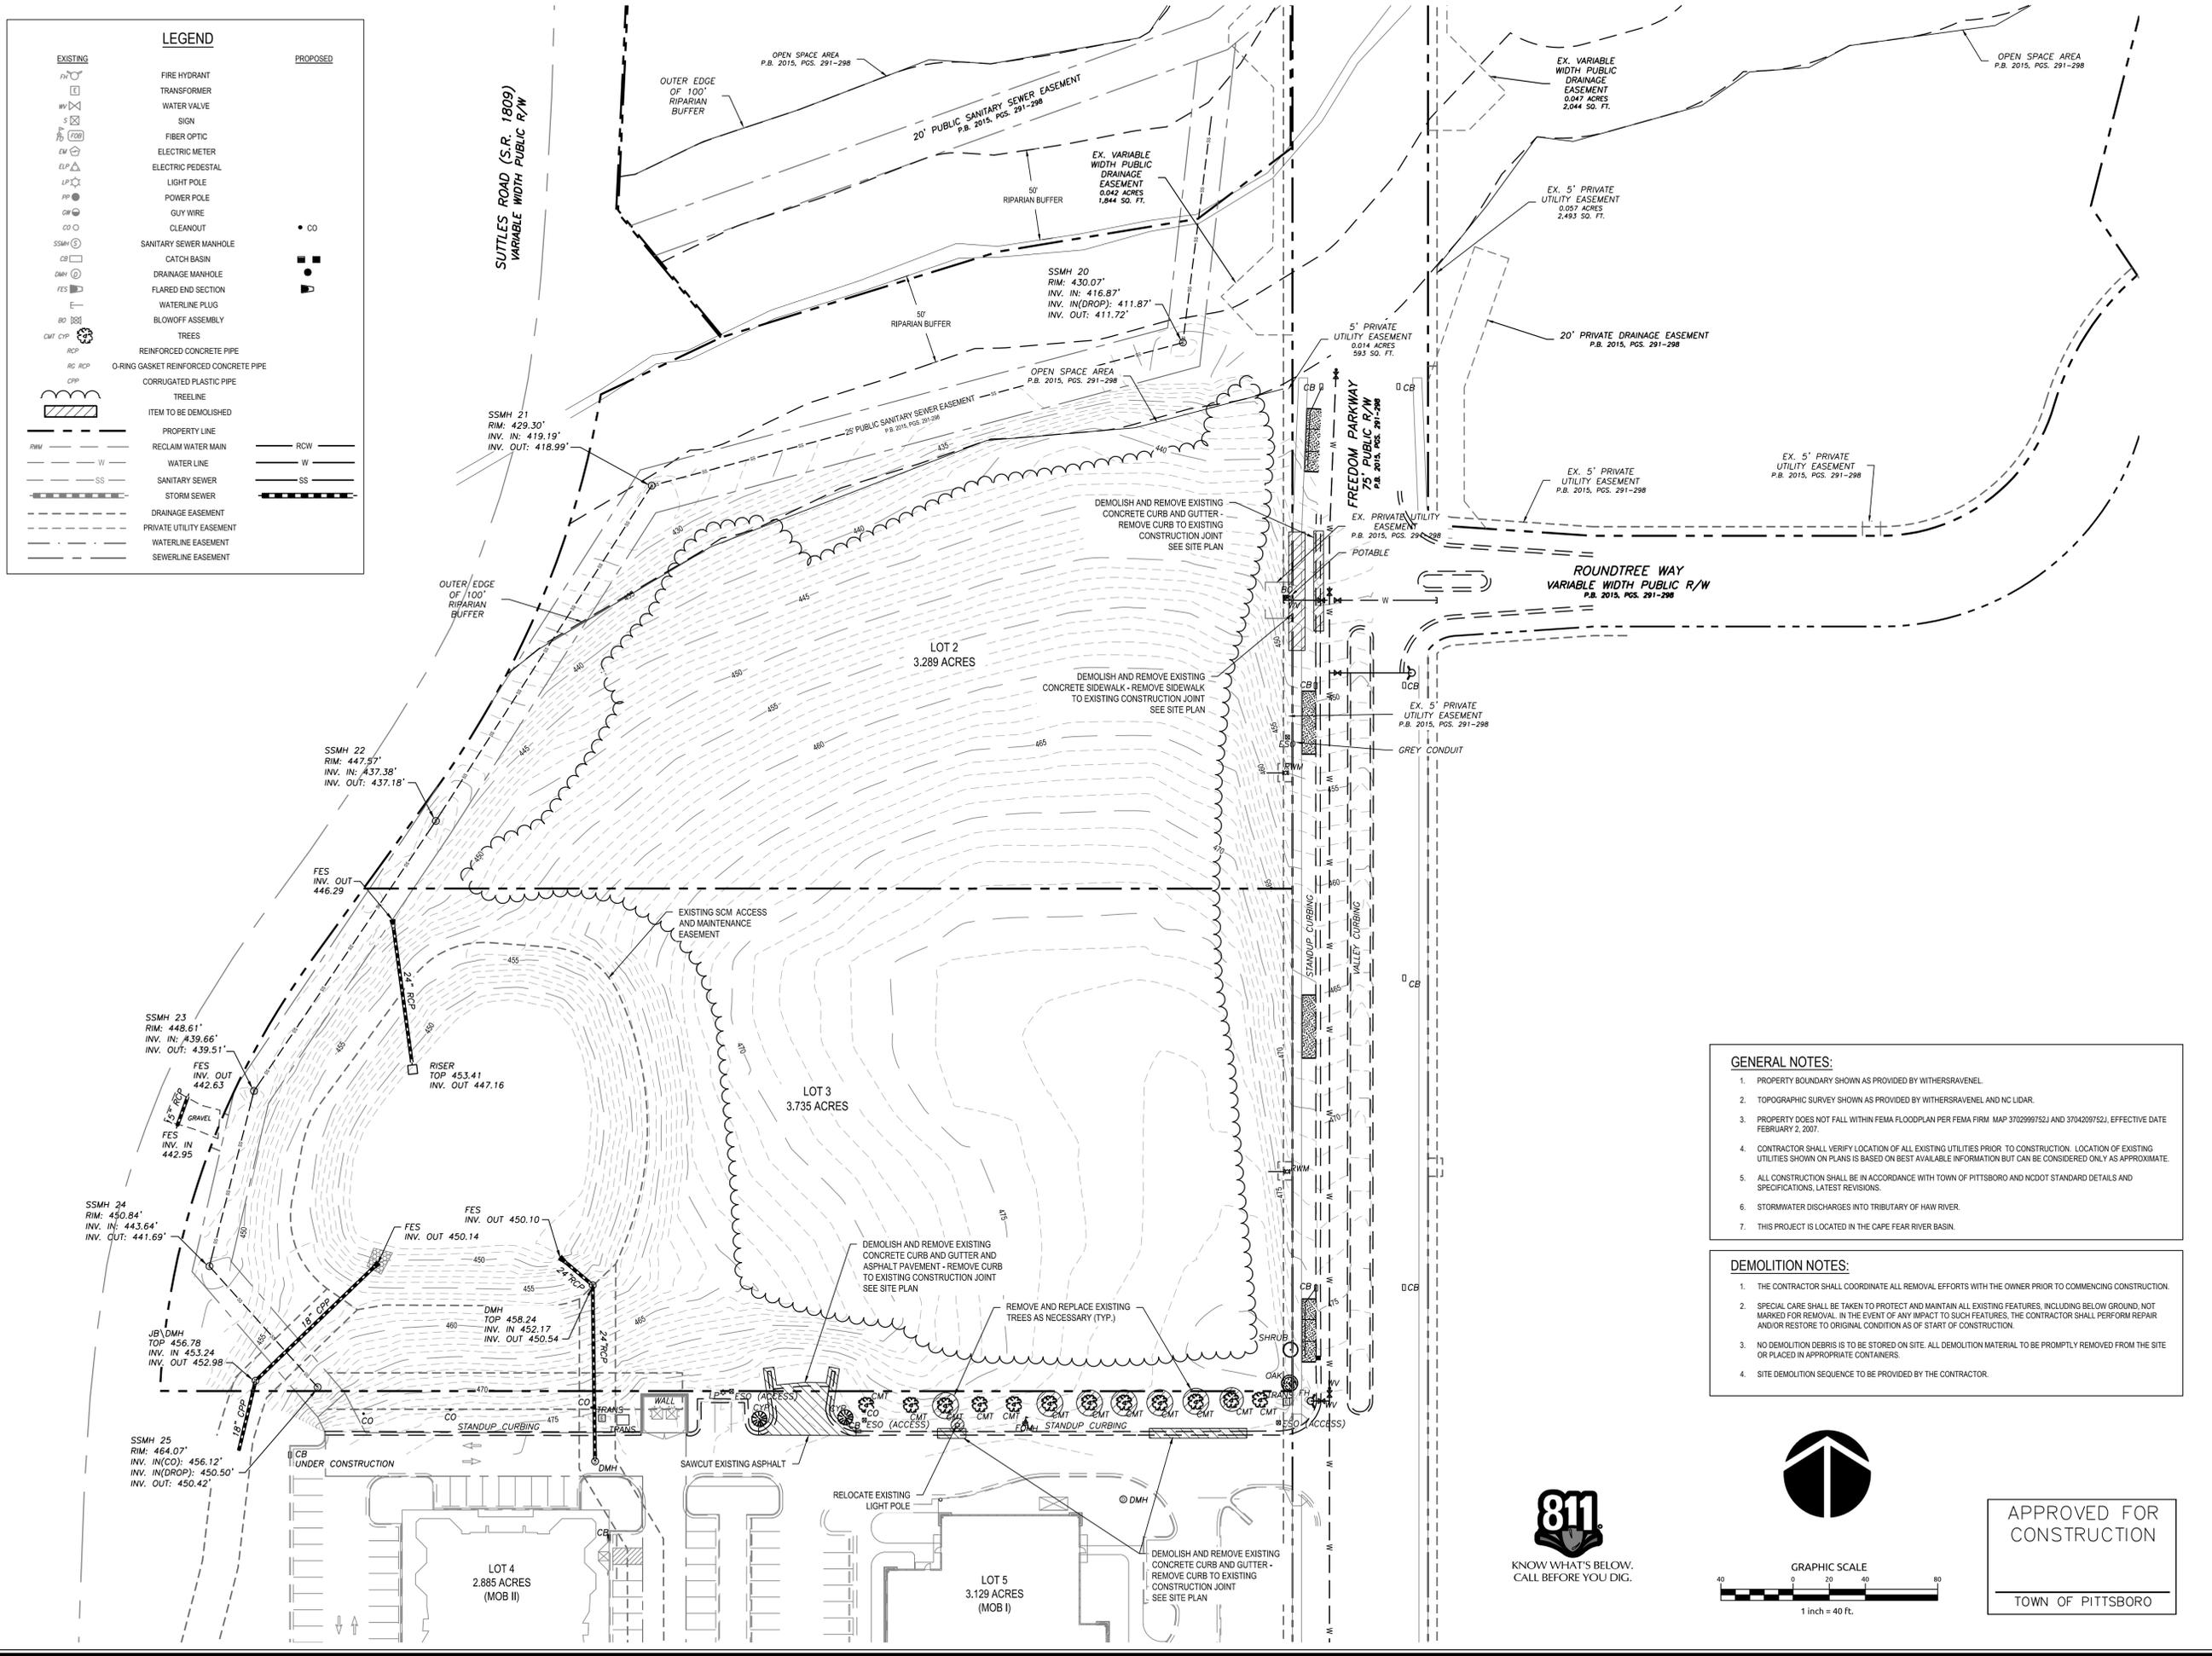

EXISTING	LEGEND	PROPOSED
	FIRE HYDRANT	
	TRANSFORMER	
	WATER VALVE	
	SIGN	
	FIBER OPTIC	
	ELECTRIC METER	
	ELECTRIC PEDESTAL	
	LIGHT POLE	
	POWER POLE	
	GUY WIRE	
	CLEANOUT	
	SANITARY SEWER MANHOLE	
	CATCH BASIN	
	DRAINAGE MANHOLE	
	FLARED END SECTION	
	WATERLINE PLUG	
	BLOWOFF ASSEMBLY	
	TREES	
	REINFORCED CONCRETE PIPE	
	O-RING GASKET REINFORCED CONCRETE PIPE	
	CORRUGATED PLASTIC PIPE	
	TREENLINE	
	ITEM TO BE DEMOLISHED	
	PROPERTY LINE	
	RECLAIM WATER MAIN	
	WATER LINE	
	SANITARY SEWER	
	STORM SEWER	
	DRAINAGE EASEMENT	
	PRIVATE UTILITY EASEMENT	
	WATERLINE EASEMENT	
	SEWERLINE EASEMENT	
	RCW	
	W	
	SS	

- GENERAL NOTES:**
1. PROPERTY BOUNDARY SHOWN AS PROVIDED BY WITHERSRAVENEL.
 2. TOPOGRAPHIC SURVEY SHOWN AS PROVIDED BY WITHERSRAVENEL AND NC LIDAR.
 3. PROPERTY DOES NOT FALL WITHIN FEMA FLOODPLAIN PER FEMA FIRM MAP 3702999752J AND 3704209752J, EFFECTIVE DATE FEBRUARY 2, 2007.
 4. CONTRACTOR SHALL VERIFY LOCATION OF ALL EXISTING UTILITIES PRIOR TO CONSTRUCTION. LOCATION OF EXISTING UTILITIES SHOWN ON PLANS IS BASED ON BEST AVAILABLE INFORMATION BUT CAN BE CONSIDERED ONLY AS APPROXIMATE.
 5. ALL CONSTRUCTION SHALL BE IN ACCORDANCE WITH TOWN OF PITTSBORO AND NCDOT STANDARD DETAILS AND SPECIFICATIONS, LATEST REVISIONS.
 6. STORMWATER DISCHARGES INTO TRIBUTARY OF HAW RIVER.
 7. THIS PROJECT IS LOCATED IN THE CAPE FEAR RIVER BASIN.

- DEMOLITION NOTES:**
1. THE CONTRACTOR SHALL COORDINATE ALL REMOVAL EFFORTS WITH THE OWNER PRIOR TO COMMENCING CONSTRUCTION.
 2. SPECIAL CARE SHALL BE TAKEN TO PROTECT AND MAINTAIN ALL EXISTING FEATURES, INCLUDING BELOW GROUND, NOT MARKED FOR REMOVAL. IN THE EVENT OF ANY IMPACT TO SUCH FEATURES, THE CONTRACTOR SHALL PERFORM REPAIR AND/OR RESTORE TO ORIGINAL CONDITION AS OF START OF CONSTRUCTION.
 3. NO DEMOLITION DEBRIS IS TO BE STORED ON SITE. ALL DEMOLITION MATERIAL TO BE PROMPTLY REMOVED FROM THE SITE OR PLACED IN APPROPRIATE CONTAINERS.
 4. SITE DEMOLITION SEQUENCE TO BE PROVIDED BY THE CONTRACTOR.

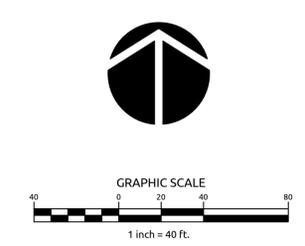

**APPROVED FOR
CONSTRUCTION**

TOWN OF PITTSBORO

K:\12.12.06\120469.05-090624.0 - mob 16.4CAD\external\demolition\13 Existing Conditions and Demolition Plan.dwg, November 07, 2016, 1:51:14 PM, WANNING, TUDHOPE