



**PLAN VIEW**

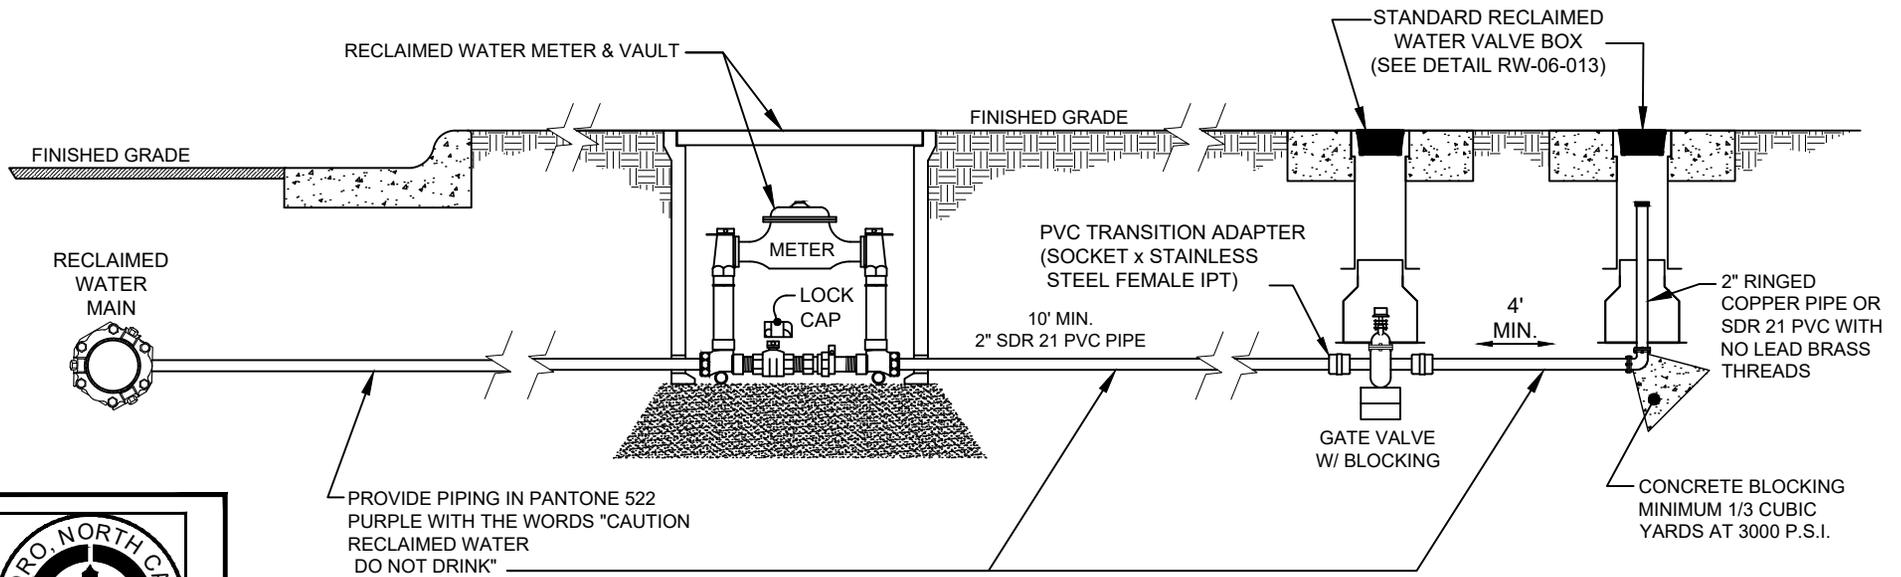

**SECTION VIEW**

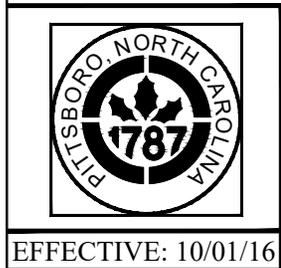

**STANDARD RECLAIMED WATER BLOW-OFF ASSEMBLY, TYPE 1  
(SURFACE DISCHARGE)**

**TOWN OF PITTSBORO**  
STANDARD CONSTRUCTION  
DETAIL  
STANDARD NO: RW-06-009