


MCCLLENAHAN STREET (40' ROW)

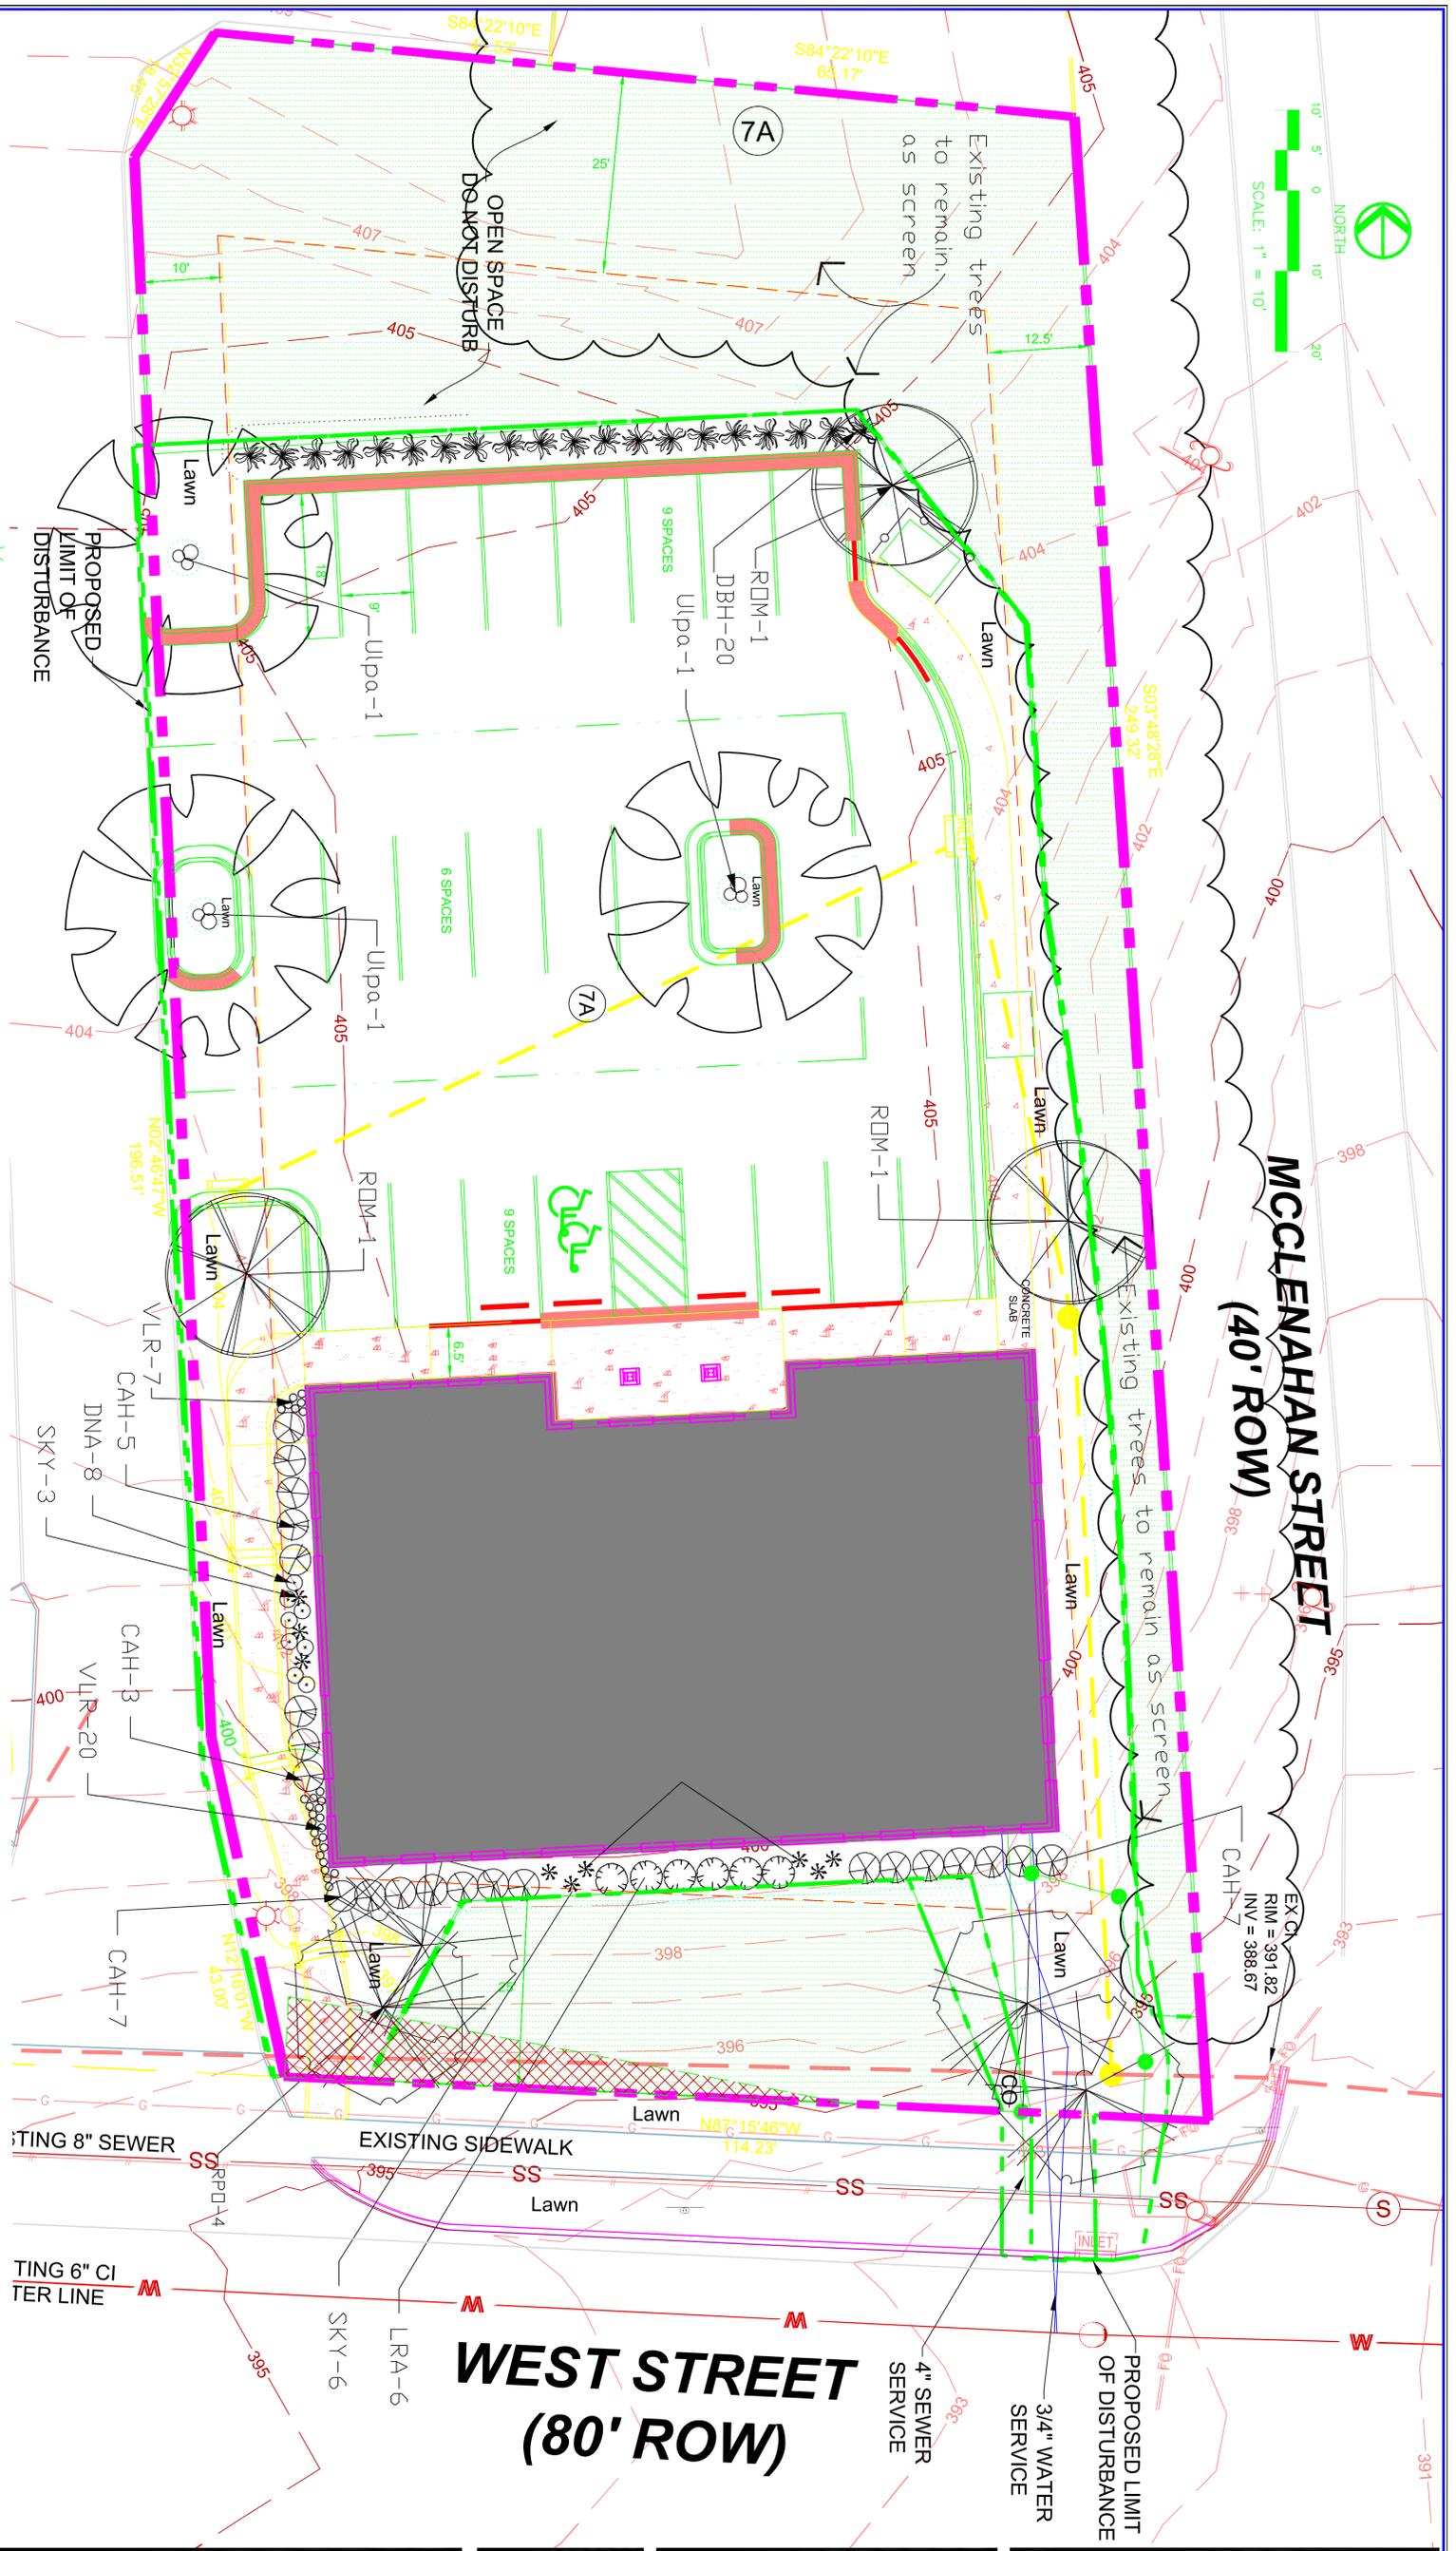

FINAL DESIGN
NOT RELEASED
FOR CONSTRUCTION



General Planting Notes:

- Mulch all building foundation beds with 2" of brown designer hardwood mulch.
- Mulch all beds away from building and the natural areas with 3" clean pine straw.
- Warranty plantings for 1 year period following completion.
- Prepare planting beds by removing grass, add 6" of 50/50 topsoil - organic matter blended soil. Till into beds to a depth of 8-10", rake smooth removing clods, roots, etc.
- All landscaped areas shall be maintained in an attractive and healthy condition. Dead or diseased plantings shall be removed and replaced in a timely fashion.
- All lawn areas to be Fescue sod.
- All plant materials shall be in accordance with the American Standards for Nursery stock (ANSI Z60.1-2004). Plant according to ANSI A300 Part 6.

Planting Schedule

Code	Name	Quantity	Common Name	Scientific Name	Planting Size
CAH	22	22	Carrissa Holly	Ilex cornuta 'Carrissa'	3-Gal/18" spread
Ulpa	3	3	Lacebark Chinese elm	Ulmus parvifolia lacebark	2 1/2"-Caliper
RMD	3	3	October Glory Red Maple	Acer rubrum 'October Glory'	Dia. of 6" or greater
DBH	20	20	Dwarf Burford Holly	Ilex cornuta, 'Burfordii Nana'	3-Gal/18" spread
DNA	8	8	Harbour Dwarf Nandina	Nandina domestica 'Harbour Dwarf'	3-Gal/15" spd.
RPD	4	4	Regal Prince Oak	PPH2673 Regal Prince(Oak) Oak	2 1/2"-Caliper
SKY	9	9	Sky Pencil Holly	Ilex crenata 'Sky Pencil'	5-Gal/24" spread
LRA	6	6	Little Richard Abelia	Abelia grandiflora, 'Little Richard'	3-Gal/18" spread
VLR	27	27	Variegated Liriope	Liriope muscari 'Variegata'	1-Gal/ 4-5 blbs


WEST STREET (80' ROW)



TREE PLANTING (>2" CAL.)

NOT TO SCALE

SITE DEVELOPMENT PLANS FOR PITTSBORO PARCEL # 9741-57-5308 LANDSCAPE PLAN CHATHAM COUNTY, NC

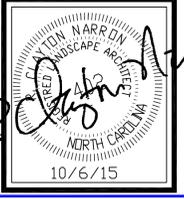

Clayton Narron
Landscape Architect
Coats Lawn Service
360 Johnson Estate Rd.
Clayton, NC 27520
919-464-9329

NO.	REVISIONS	DATE
1	Landscape plantings	10-8-15
2	Landscape plantings	11-5-15
3	Landscape plantings	11-17-15