


NOTES:

1. MAINTAIN ORIGINAL CONTOURS IN STREAMBED AND BANKS.
2. FACE OF PROPOSED RIPRAP BANK TO MATCH EXISTING CONTOURS OF STREAMBANKS.
3. RIPRAP MUST BE KEYED INTO THE GROUND AND THE ORIGINAL CONTOURS SHALL BE MAINTAINED AS PER U.S. ARMY CORPS OF ENGINEERS.

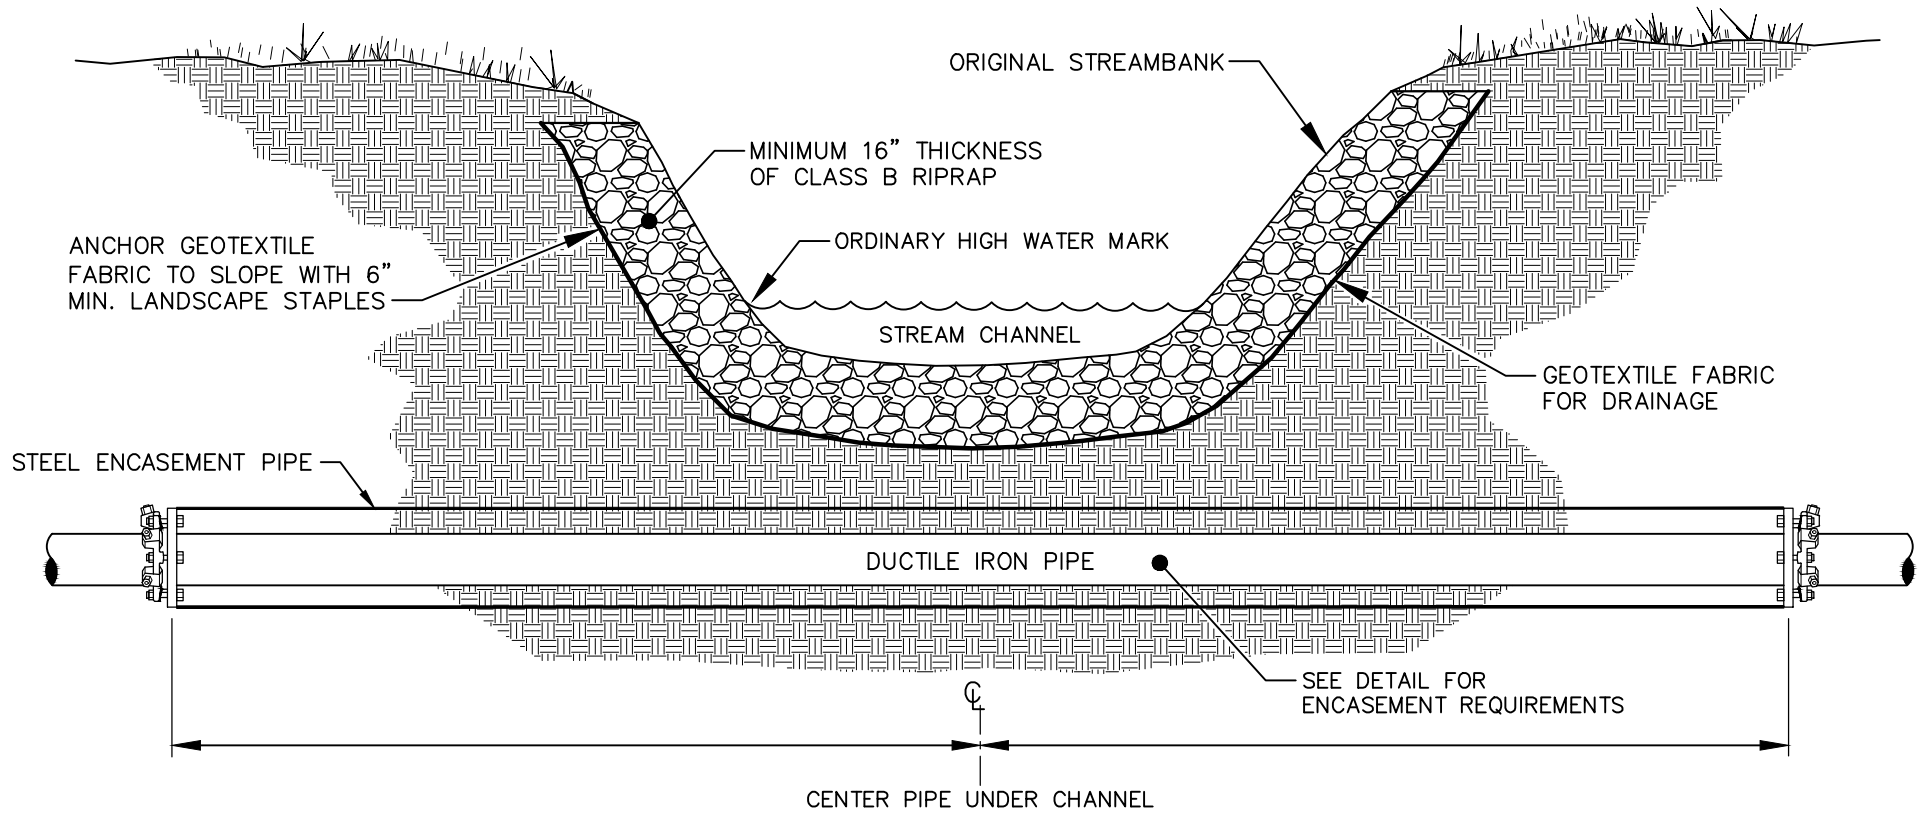

RIPRAP BANK STABILIZATION

EFFECTIVE: X/XX/22