


PLAN VIEW

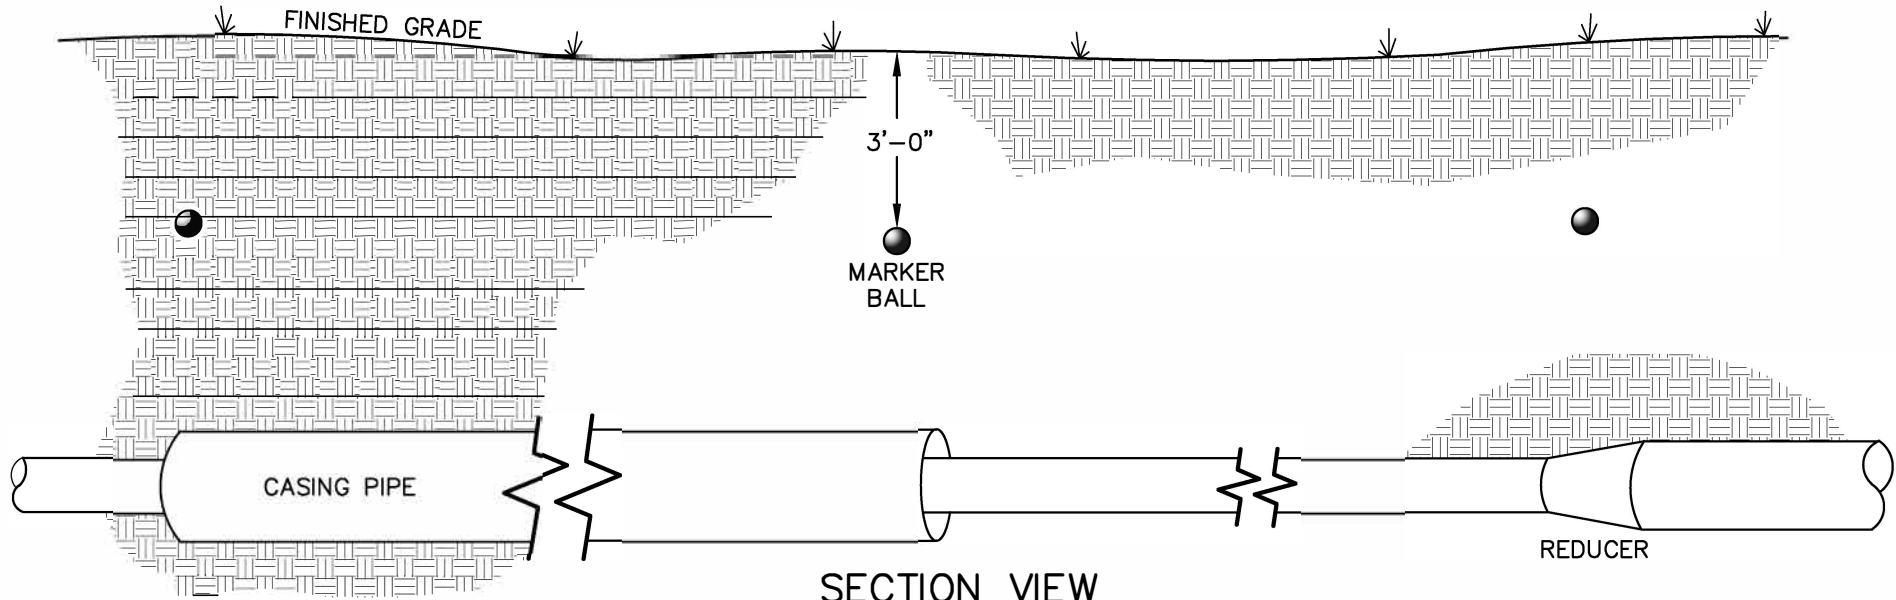

SECTION VIEW

UTILITY MARKER BALL COLOR
GREEN - SEWER

● = NON-PROGRAMMABLE MARKER BALL

- NOTES:
1. MARKER BALLS SHALL BE LOCATED ABOVE THE PIPE, 3 FEET BELOW FINISHED GRADE.
 2. ADDITIONAL BALLS MAY BE REQUIRED AS DIRECTED BY THE TOWN IN CONGESTED AREAS OR TO MARK AN ATYPICAL ALIGNMENT.

STANDARD UTILITY MARKER BALL LOCATIONS FOR FORCE MAINS