

PLANT LIST

SYM.	QUAN.	BOTANICAL NAME	COMMON NAME	CAL.	HT.	ROOT	REMARKS
<b>CANOPY TREES</b>							
AS	1	<i>Acer saccharum</i> 'Legacy'	Sugar Maple	2 1/2"	10' - 12'	B + B	
LM	2	<i>Lagerstroemia</i> x 'Natchez'	Natchez Crape Myrtle	1 1/2"	6' - 8'	B + B	
MG	8	<i>Magnolia grandiflora</i> 'Brackens Brown Beauty'	Southern Magnolia	2 1/2"	8' - 10'	B + B	
ZS	4	<i>Zelkova serrata</i> 'Village Green'	Zelkova	2 1/2"	10' - 12'	B + B	
<b>SHRUBS</b>							
PJ	2	<i>Platanus japonica</i> 'Mountain Fire'	Andromeda		24" - 36"	CONT.	
CC	4	<i>Cercis chinensis</i>	Chinese Redbud		24" - 36"	CONT.	
HB	44	<i>Hemerocallis</i> x 'Bonanza'	Bonanza Daylily		12" - 18"	CONT.	
ND	16	<i>Nandina domestica</i> 'Gulf Stream'	Gulf Stream Nandina		18" - 24"	CONT.	
JC	34	<i>Juniperus chinensis</i> 'Gold Lace'	Gold Lace Juniper		18" - 24"	CONT.	
<b>GROUND COVER</b>							
TURF	-	<i>Cynodon dactylon</i>	Bermuda Grass			SEED	

LANDSCAPE CALCULATIONS

STREET LANDSCAPING

**EAST STREET**  
4 TREES / 100 LF REQUIRED  
184 LF = 8 TREES REQUIRED

(8) PROPOSED *Ulmus parvifolia* PROVIDED  
(8) TREES PROVIDED

INDUSTRIAL DRIVE


4 TREES / 100 LF REQUIRED  
256 LF = 11 TREES REQUIRED

(11) PROPOSED *Acer saccharum* PROVIDED  
(11) TREES PROVIDED


PARKING LOT LANDSCAPING

0.1 TREES / 1 SPACE REQUIRED  
40 SPACES = 4 TREES REQUIRED

(4) PROPOSED *Zelkova serrata* PROVIDED  
(4) TREES PROVIDED

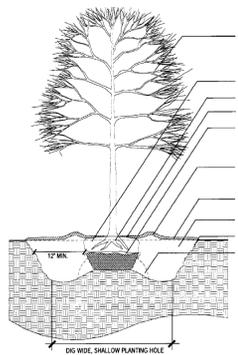


TREE PLANTING DETAIL  
NOT TO SCALE

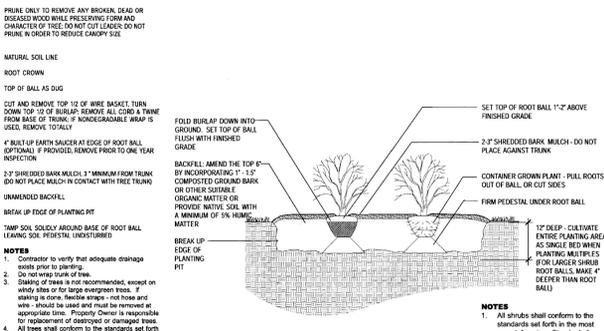


SHRUB PLANTING DETAIL  
NOT TO SCALE

**SYMBOL LEGEND**

●	PROPERTY CORNER FOUND
⊕	WATER VALVE
⊙	SEWER MANHOLE
⊙	UTILITY POLE
⊙	LIGHT POLE
⊙	SIGN
⊙	GRATED INLET
⊙	OPEN THROAT CURB INLET
— G —	EXISTING GAS LINE

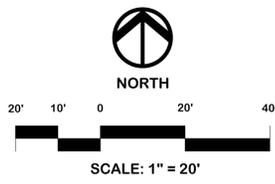

TOTAL SITE AREA	= ± 0.91 AC.
TOTAL DISTURBANCE	= ± 39,751 SF.

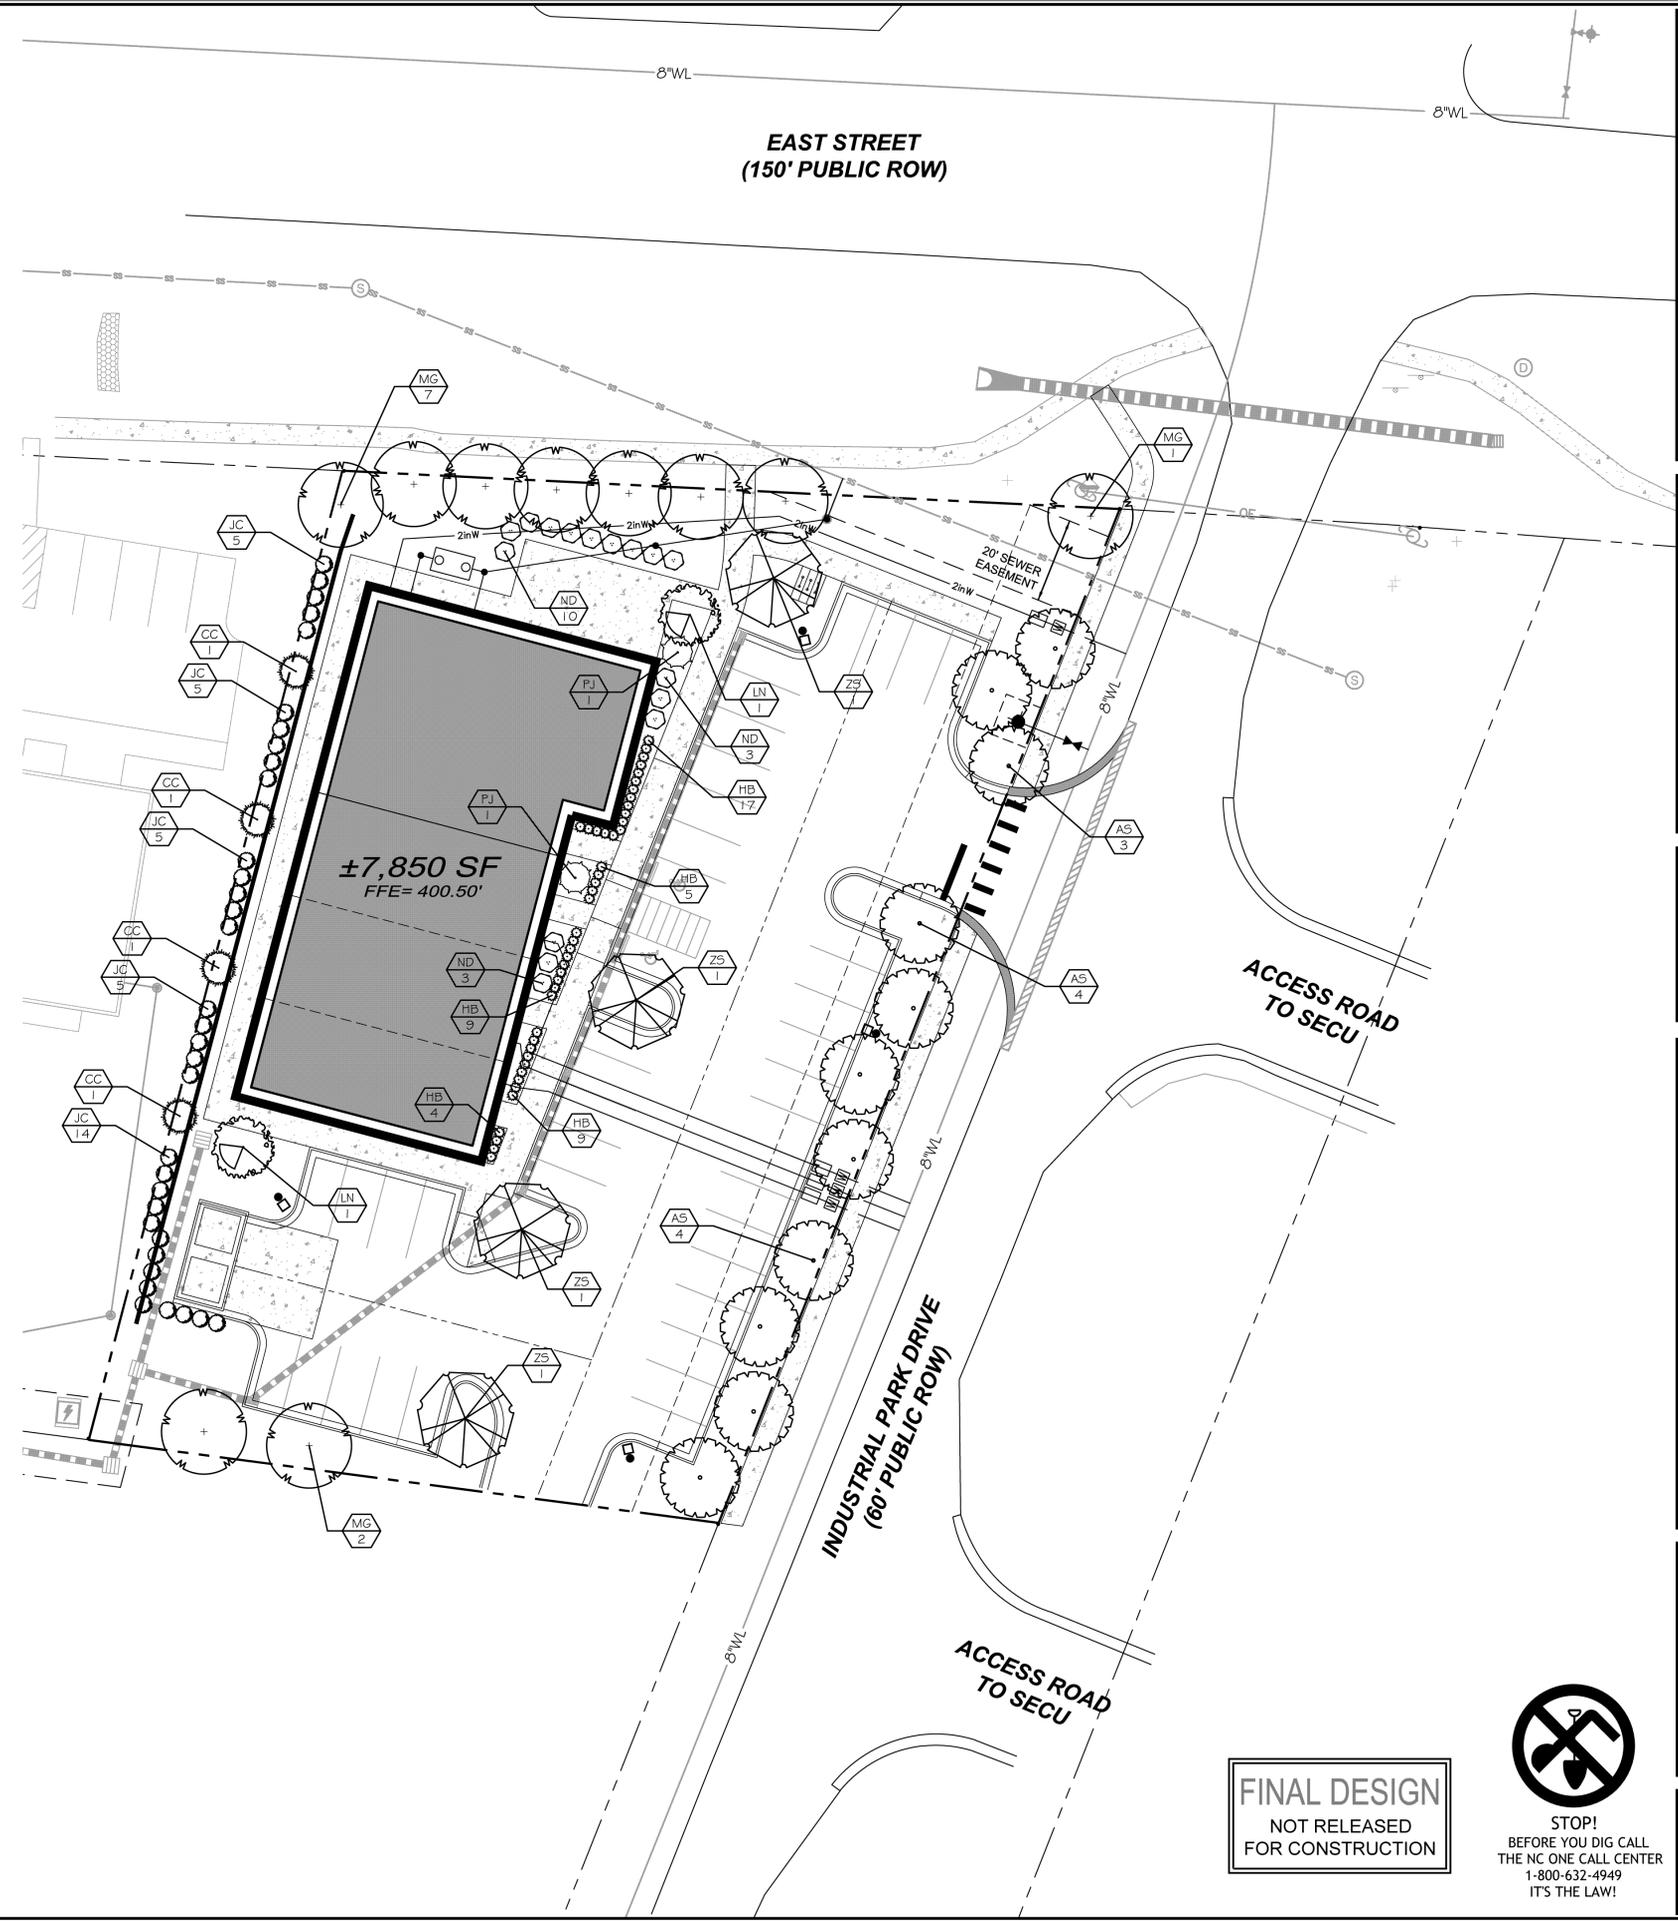

NO.	REVISIONS	DATE
2.	REVISED PER TOWN COMMENTS	7/22/16
1.	REVISED PER TOWN COMMENTS	6/23/16

**CE GROUP**

301 GLENWOOD AVE. 220  
RALEIGH, NC 27603  
PHONE: 919-367-8790  
FAX: 919-322-0032

www.cegroupinc.com  
License # C-1739



SITE DEVELOPMENT PLANS  
FOR  
LOT 9 US 64 EAST BUSINESS PARK  
LANDSCAPE PLAN  
CHATHAM COUNTY, NC

Date:	APRIL 2016
Scale:	1" = 20'
Drawn:	ACS
Checked:	MPA
Project No:	127-198
Computer Dwg. Name:	127-198_Sht-06-Landscape-Plan
Sheet No.:	6

**FINAL DESIGN**  
NOT RELEASED  
FOR CONSTRUCTION

