


NOTES:

REFER TO SHEET C 9.1 FOR
PLANT LIST, PLANTING
DETAILS, AND NOTES.

REFER TO CIVIL SHEETS
FOR LAYOUT, GRADING,
DRAINAGE AND PROPOSED
UTILITIES, ETC.

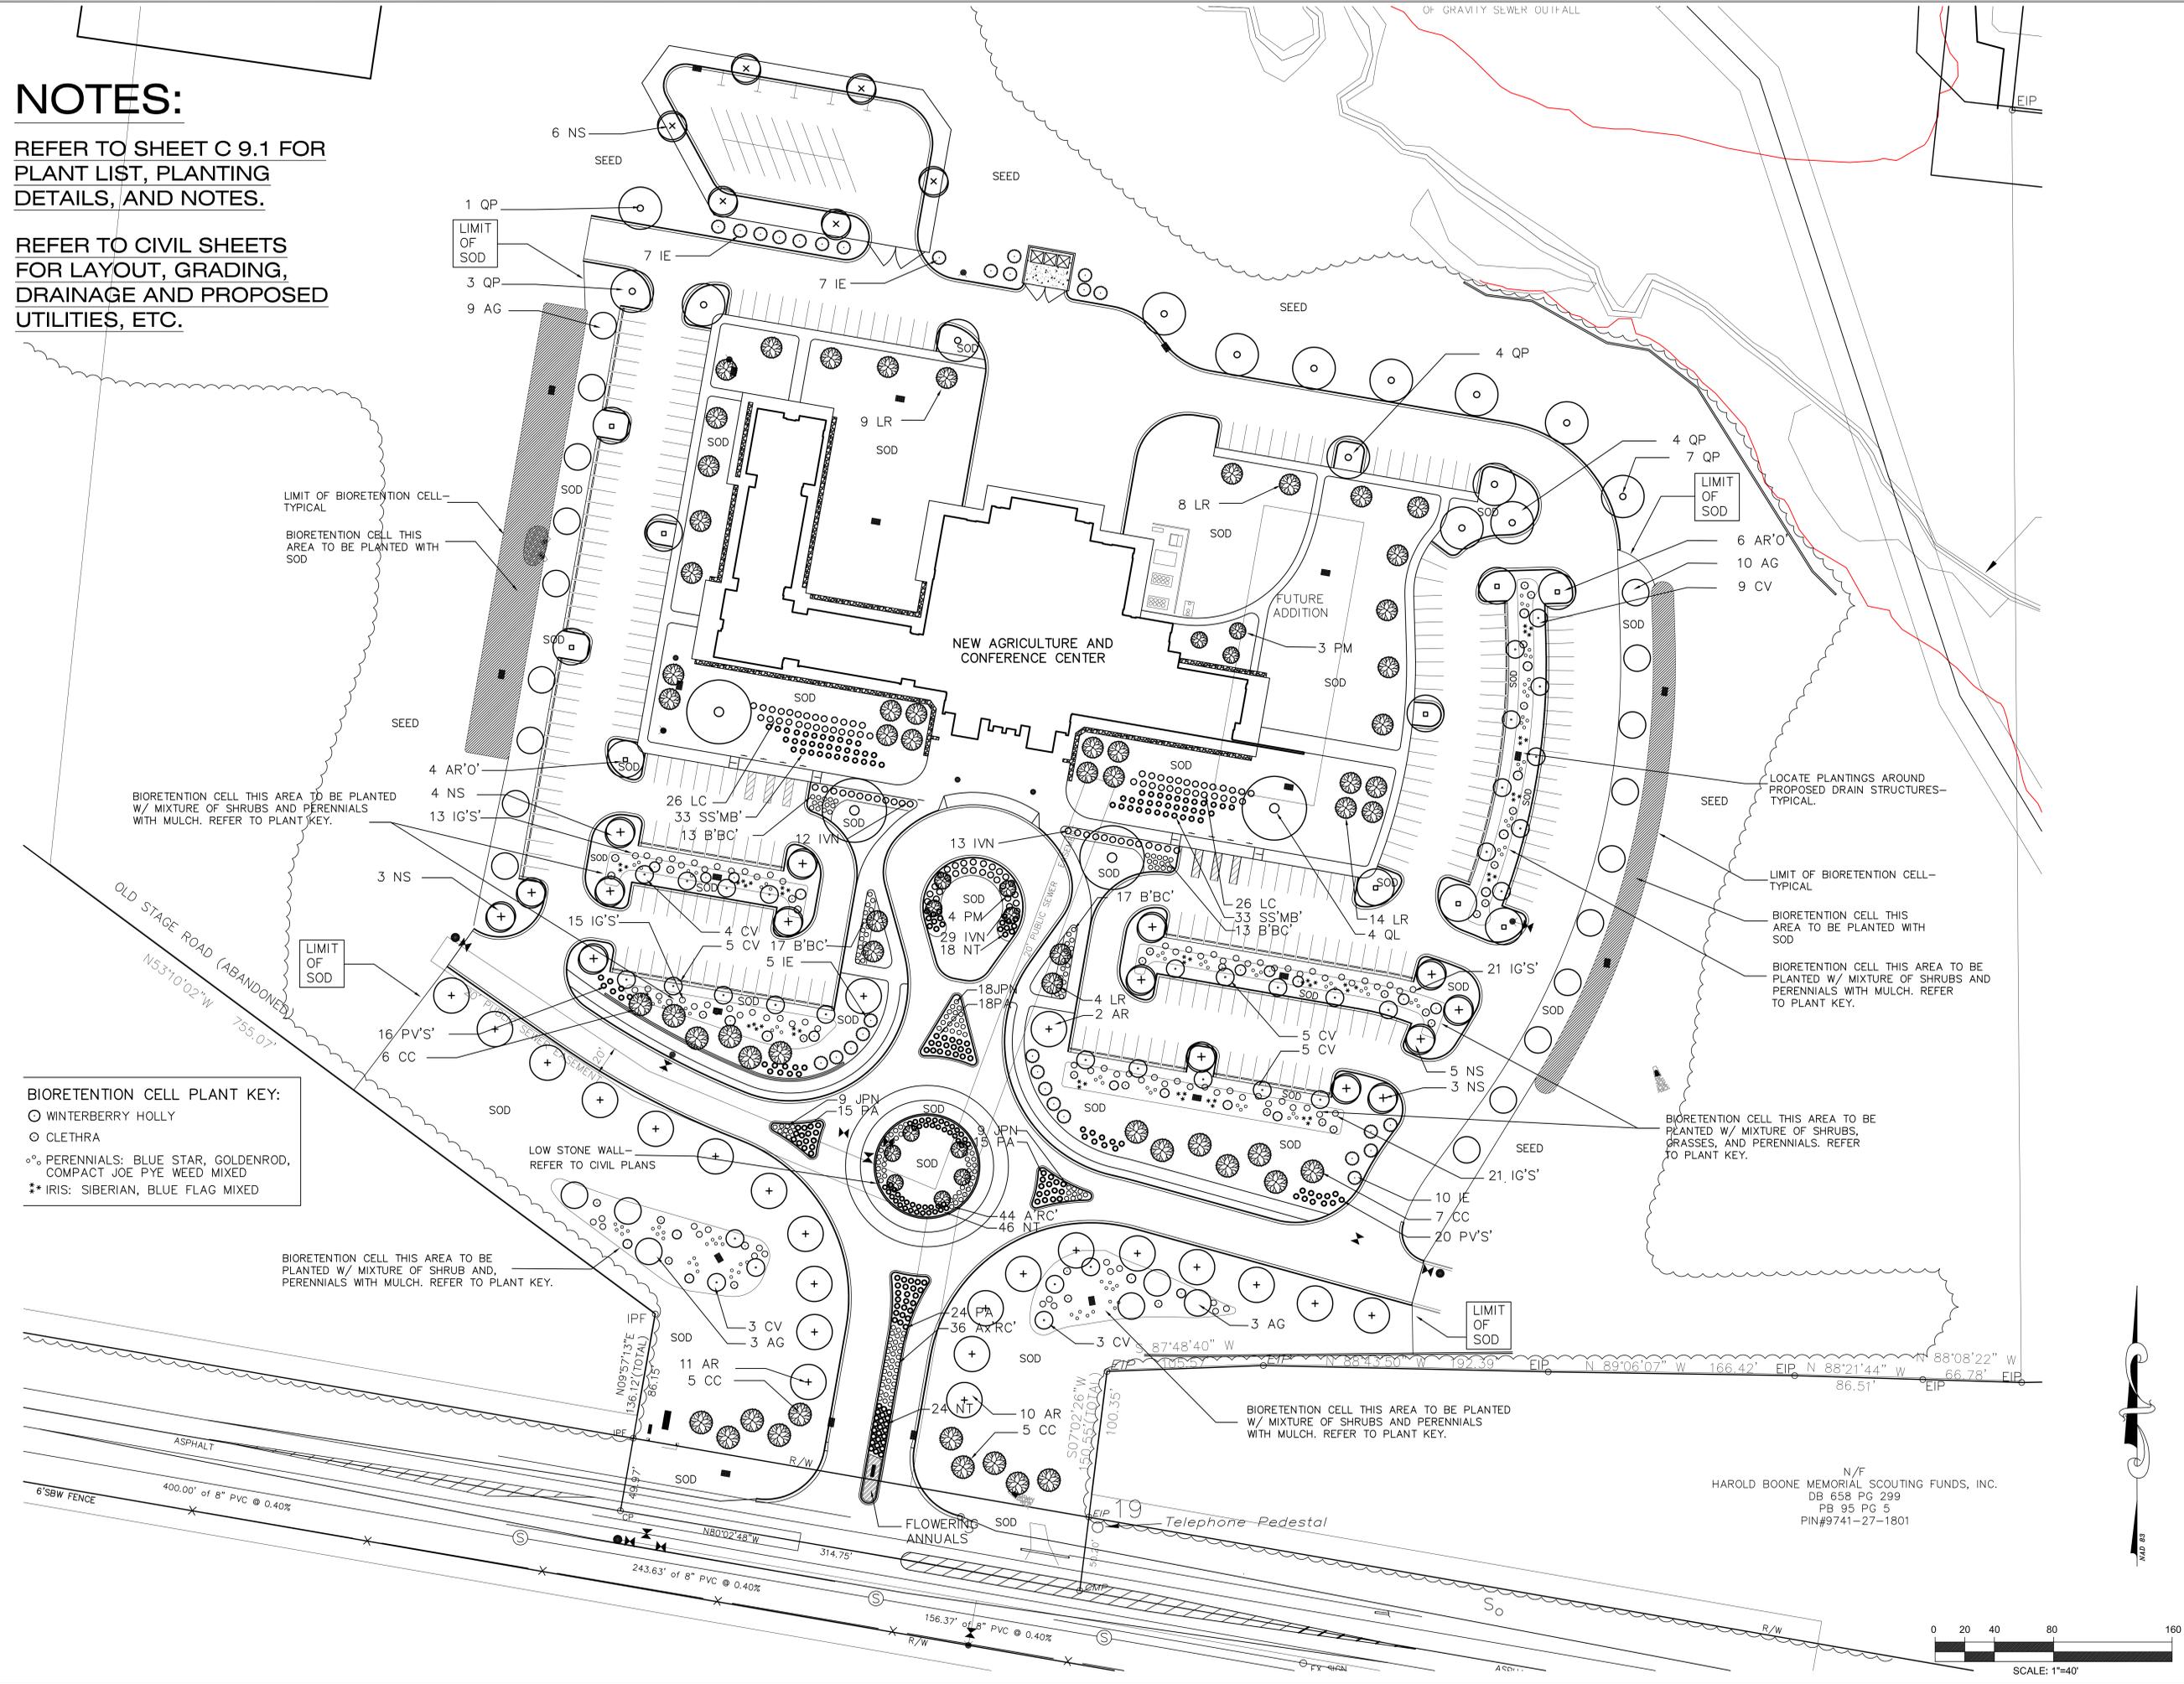

LIMIT OF BIORETENTION CELL—
TYPICAL
BIORETENTION CELL THIS
AREA TO BE PLANTED WITH
SOD

BIORETENTION CELL THIS AREA TO BE PLANTED
W/ MIXTURE OF SHRUBS AND PERENNIALS
WITH MULCH. REFER TO PLANT KEY.

BIORETENTION CELL PLANT KEY:
 ○ WINTERBERRY HOLLY
 ○ CLETHRA
 °° PERENNIALS: BLUE STAR, GOLDENROD,
 COMPACT JOE PYE WEED MIXED
 * IRIS: SIBERIAN, BLUE FLAG MIXED

BIORETENTION CELL THIS AREA TO BE
PLANTED W/ MIXTURE OF SHRUB AND
PERENNIALS WITH MULCH. REFER TO PLANT KEY.

LOCATE PLANTINGS AROUND
PROPOSED DRAIN STRUCTURES—
TYPICAL

LIMIT OF BIORETENTION CELL—
TYPICAL

BIORETENTION CELL THIS
AREA TO BE PLANTED WITH
SOD
BIORETENTION CELL THIS AREA TO BE
PLANTED W/ MIXTURE OF SHRUBS AND
PERENNIALS WITH MULCH. REFER
TO PLANT KEY.

BIORETENTION CELL THIS AREA TO BE
PLANTED W/ MIXTURE OF SHRUBS,
GRASSES, AND PERENNIALS. REFER
TO PLANT KEY.

BIORETENTION CELL THIS AREA TO BE PLANTED
W/ MIXTURE OF SHRUBS AND PERENNIALS
WITH MULCH. REFER TO PLANT KEY.

N/F
HAROLD BOONE MEMORIAL SCOUTING FUNDS, INC.
DB 658 PG 299
PB 95 PG 5
PIN#9741-27-1801

CONSTRUCTION
DRAWING
PLANT LIST +
DETAILS

THE CHATHAM COUNTY AGRICULTURE & CONFERENCE CENTER
PITTSBORO, NORTH CAROLINA

MITCHELL
DESIGN GROUP
INC.
Water Forest, NC 27258
Telephone: 919.286.0354
Civil Engineering | Landscape Architecture | Planning

HOBBS ARCHITECTS, PA
Architects & Consultants
1000 S. Salisbury Street
Pittsboro, North Carolina 27312
Voice: (919) 545-2004
Fax: (919) 545-9002

CONSTRUCTION
DRAWING SET

DATE
04-09-14

C9.0

OF 00

