




④ North Production Facility Elevation
3/16" = 1'-0"

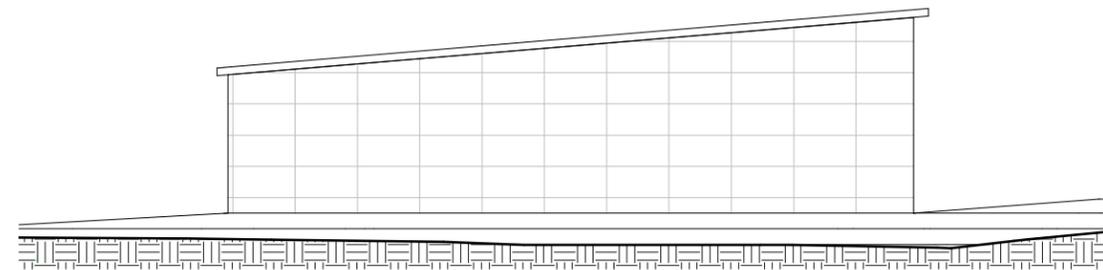


③ East Production Facility Elevation
3/16" = 1'-0"

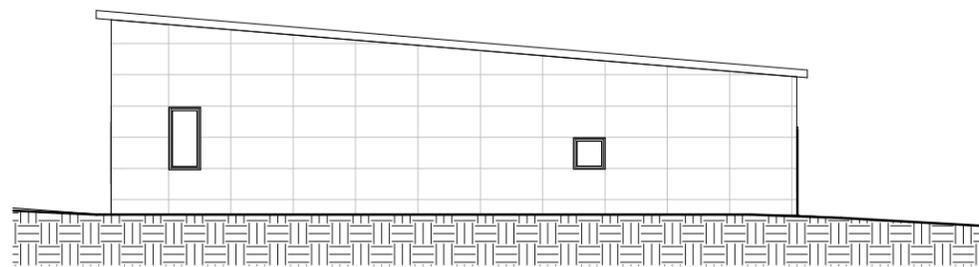

② West Production Facility Elevation
3/16" = 1'-0"

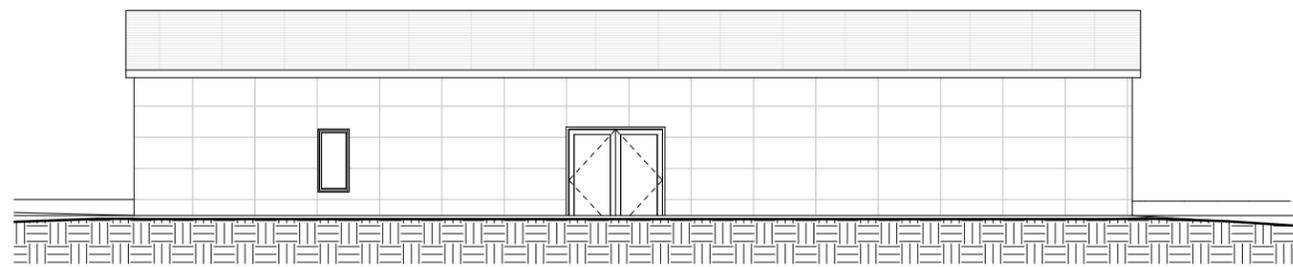

① South Production Facility Elevation
3/16" = 1'-0"

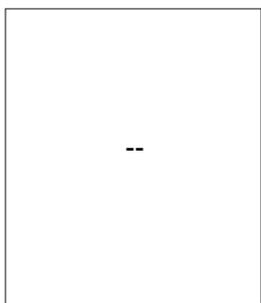

STARLIGHT
MEAD

Production
Facility

Project number	12457
Date	2.23.2016
Drawn by	MTF
Checked by	JSA

PC5

Scale	3/16" = 1'-0"
-------	---------------