




FRONT WALL
EAST VIEW (U.S. HIGHWAY 15-501)

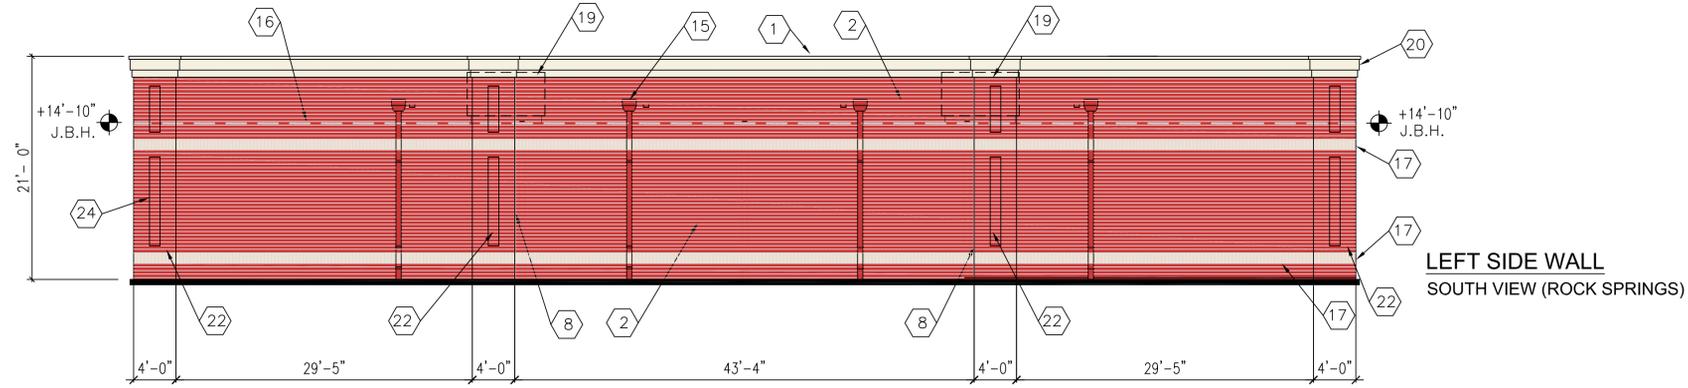

LEFT SIDE WALL
SOUTH VIEW (ROCK SPRINGS)

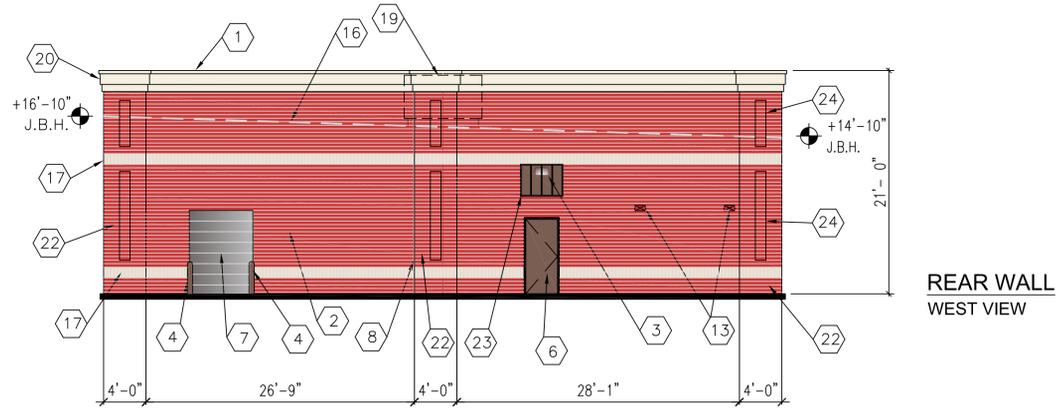


REAR WALL
WEST VIEW

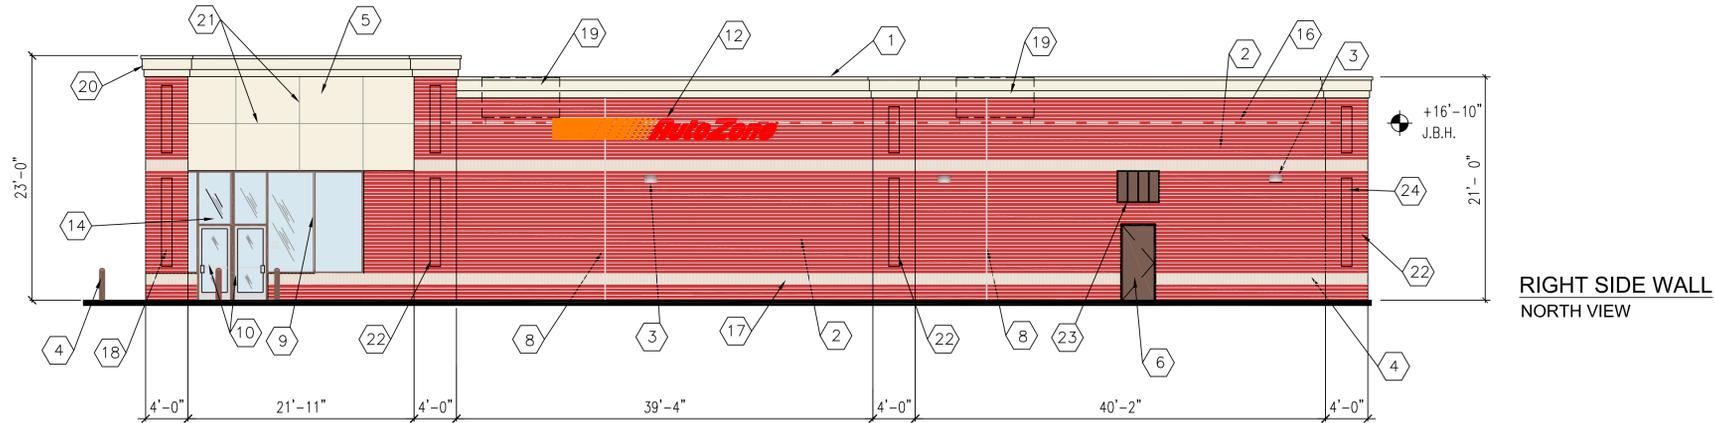

RIGHT SIDE WALL
NORTH VIEW

- 1 PREFINISHED ALUMINUM COPING
COLOR: DURO-LAST "SOLAR WHITE"
- 2 BRICK UTILITY SIZE - RUNNING BOND
COLOR: TRIANGLE BRICK VILLAGE COLLECTION "WILLIAMSBURG"
- 3 WALL MOUNTED LIGHT FIXTURE - DARK BRONZE FINISH
- 4 PIPE GUARD WITH ARCHITECTURAL BROWN SLEEVE
- 5 MFG. EXTERIOR INSULATED FINISH
COLOR: SW#6091 RELIABLE WHITE
- 6 PAINT MAN DOOR DARK BRONZE & METAL FRAMES BLACK
- 7 DO NOT PAINT OVERHEAD DOOR PAINT ANGLES BLACK
- 8 EXPANSION JOINT
- 9 ALUMINUM STOREFRONT - DARK BRONZE FINISH
- 10 GLASS AND ALUMINUM DOORS - CLEAR ANODIZED FINISH
- 11 FRONT WALL SIGN - 24" RED CHANNEL LETTERS WITH ORANGE STRIPES
- 12 SIDE WALL SIGN - 24" RED CHANNEL LETTERS WITH ORANGE STRIPES
- 13 TOILET WALL VENTS PAINT TO MATCH WALL
- 14 STORE ADDRESS - 6" WHITE REFLECTIVE NUMBERS
- 15 SCUPPERS AND DOWNSPOUTS. PAINTED TO MATCH BACKGROUND WALL COLOR. ADJACENT 4" H. X 6" W. OVERFLOW SCUPPER. FLOWLINE 2" ABOVE ROOF.
- 16 BOND BEAM AT ROOF LINE
- 17 BRICK UTILITY SIZE - SOLDIER COURSE
COLOR: TRIANGLE BRICK PARKWAY COLLECTION "CASTLESTONE"
- 18 BRICK COLUMN 4'-0" SQUARE
- 19 HVAC UNITS SCREENED BEHIND PARAPET WALL
- 20 FOAM CORNICE
COLOR: SW#6091 "RELIABLE WHITE"
- 21 1" VERTICAL AND HORIZONTAL V-GROVE SCORED JOINTS (TYP.)
- 22 4'-0" WIDE BRICK PILASTER (12" PROJECTION)
- 23 4'-0"W x 3'-0" H x 3'-0" D METAL STANDING SEAM AWNING
COLOR: DARK BRONZE
- 24 BRICK - UTILITY SIZE STACKED BOND
COLOR: TRIANGLE BRICK VILLAGE COLLECTION "WILLIAMSBURG"

2 ELEVATION KEYNOTES

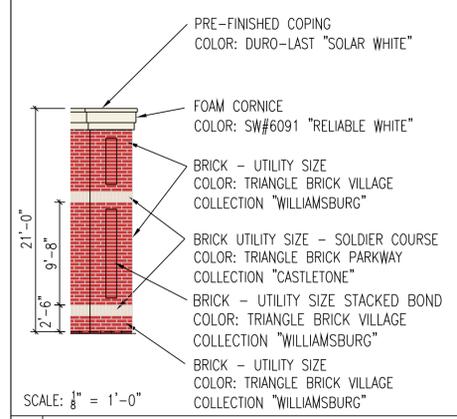

3 EXTERIOR WALL COLOR SCHEME

AUTOZONE INC.
Architect: George Callow
123 South Front Street, 3rd Floor
Memphis, Tennessee 38103
TEL: (901) 495-8707 FAX: (901) 495-8969
Email Address: george.callow@autozone.com

AutoZone STORE DEVELOPMENT
Prepared For: Store No. 4378
U S HIGHWAY 15-501
PITTSBORO, NC 27312

REVISIONS	DATE
1.	
2.	
3.	
4.	

DATE
12/15/15
PROTOTYPE SIZE
7N2-Left

CE