




NOTE:

FLAT TOP SPEED HUMPS ARE FOR USE ON PUBLIC OR PRIVATE STREETS.

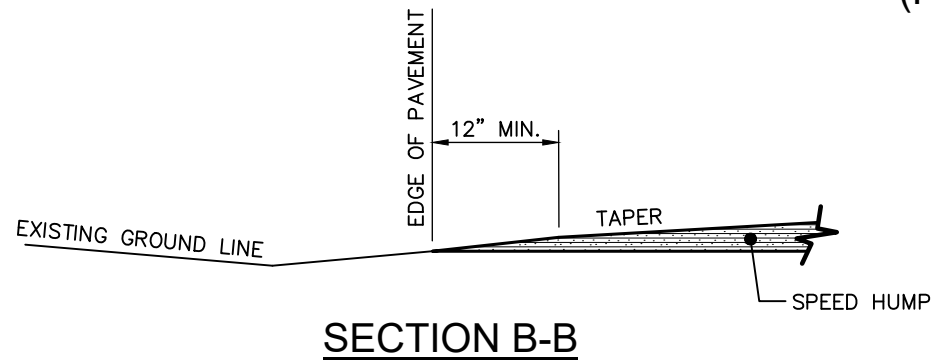

12" SOLID WHITE THERMOPLASTIC "SHARK'S TOOTH"

SPEED HUMP (HORIZONTAL)

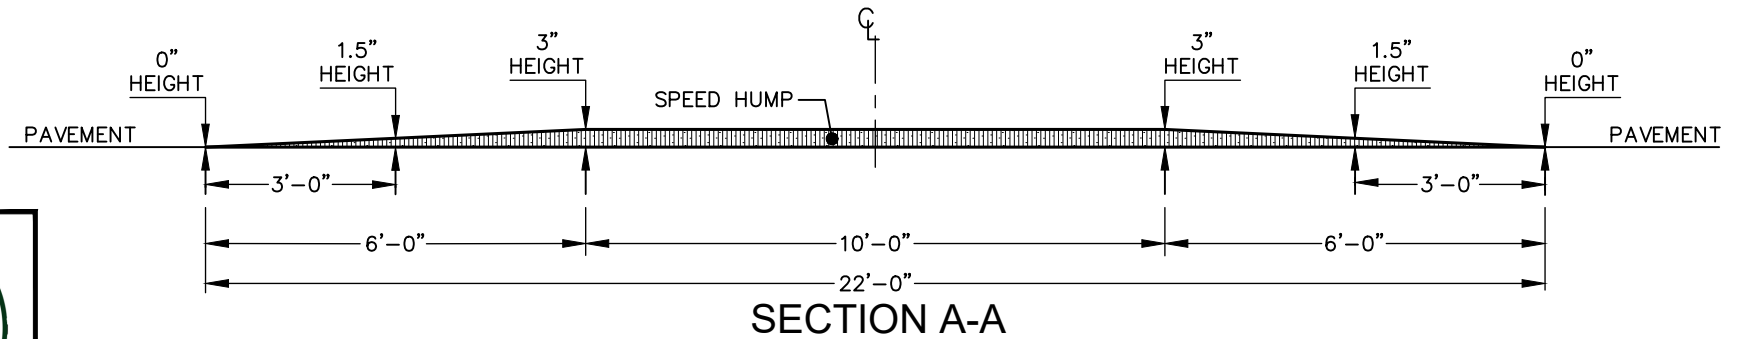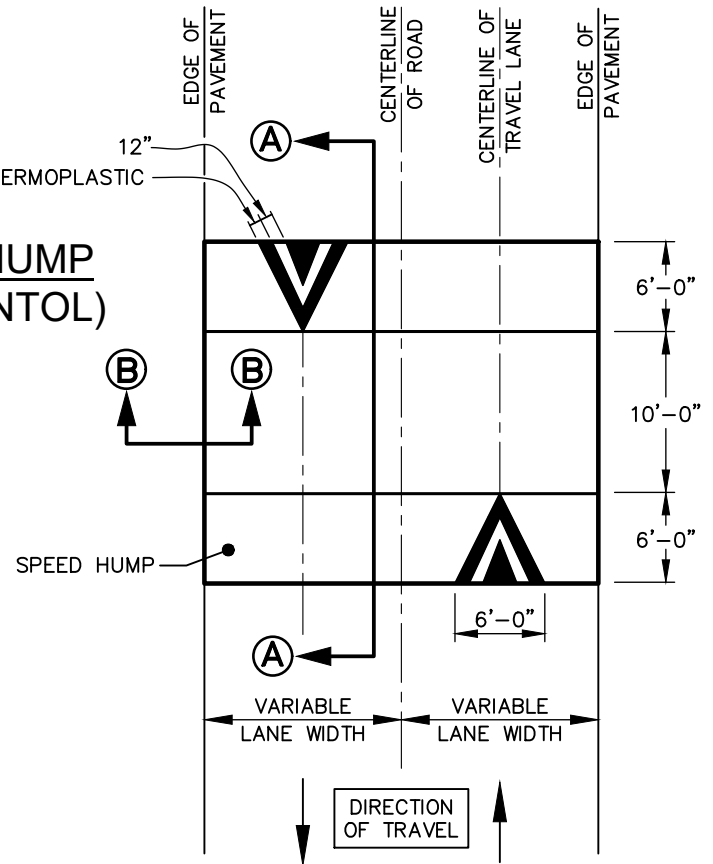

EFFECTIVE: 12/13/21

STANDARD PAVEMENT UNDULATION (FLAT TOP SPEED HUMP)

TOWN OF PITTSBORO

STANDARD CONSTRUCTION
DETAIL

STANDARD NO: ST-08-012