


PLAN VIEW

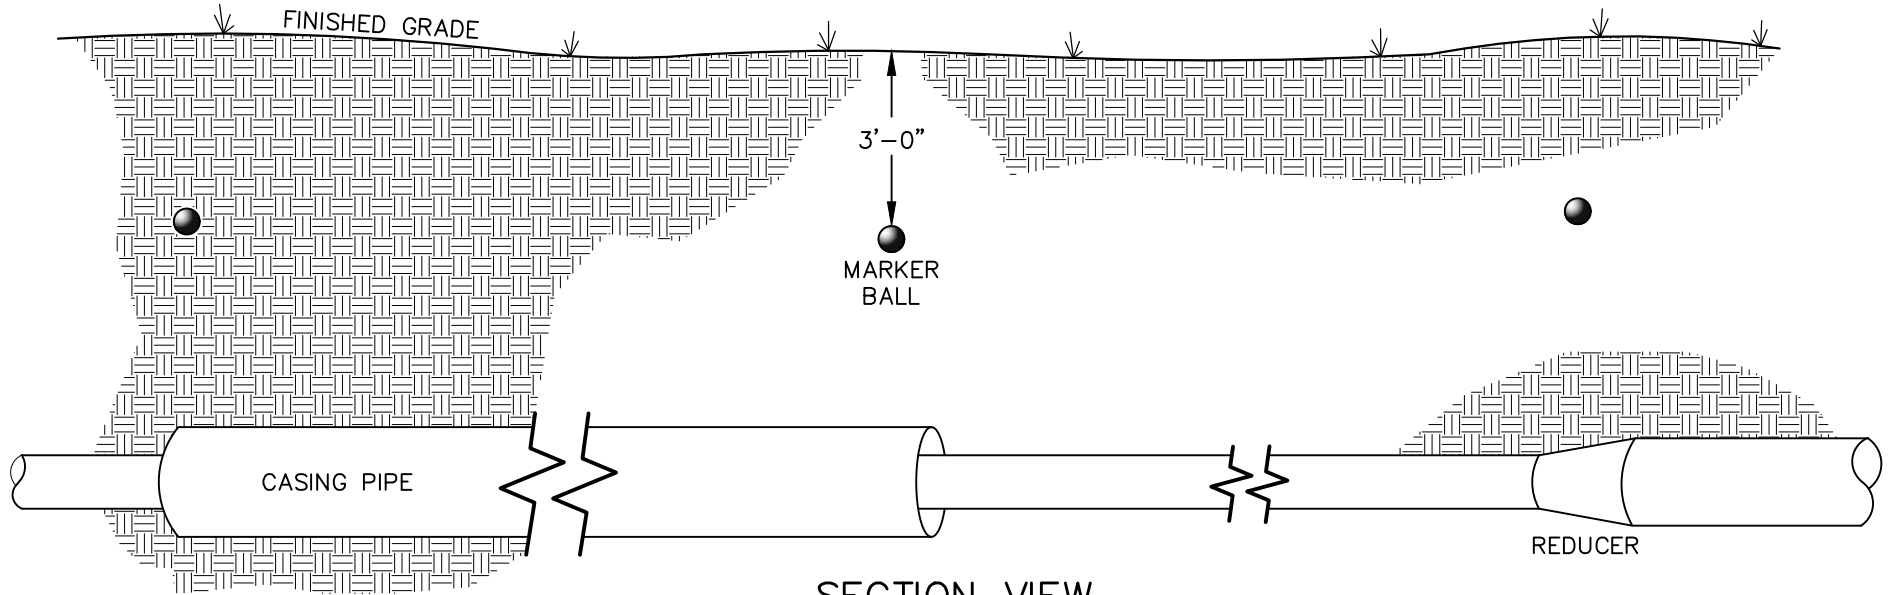

SECTION VIEW

UTILITY MARKER BALL COLOR  
 BLUE – POTABLE WATER

● = NON-PROGRAMMABLE MARKER BALL

- NOTES:
1. MARKER BALLS SHALL BE LOCATED ABOVE THE PIPE, 3 FEET BELOW FINISHED GRADE.
  2. ADDITIONAL BALLS MAY BE REQUIRED AS DIRECTED IN CONGESTED AREAS OR TO MARK AN ATYPICAL ALIGNMENT.

**STANDARD UTILITY MARKER BALL  
 LOCATIONS FOR WATER MAINS**